


FOR PLUMBING VENTS WITH DIAMETERS LESS THAN 2" USE SOFT METAL CAPS

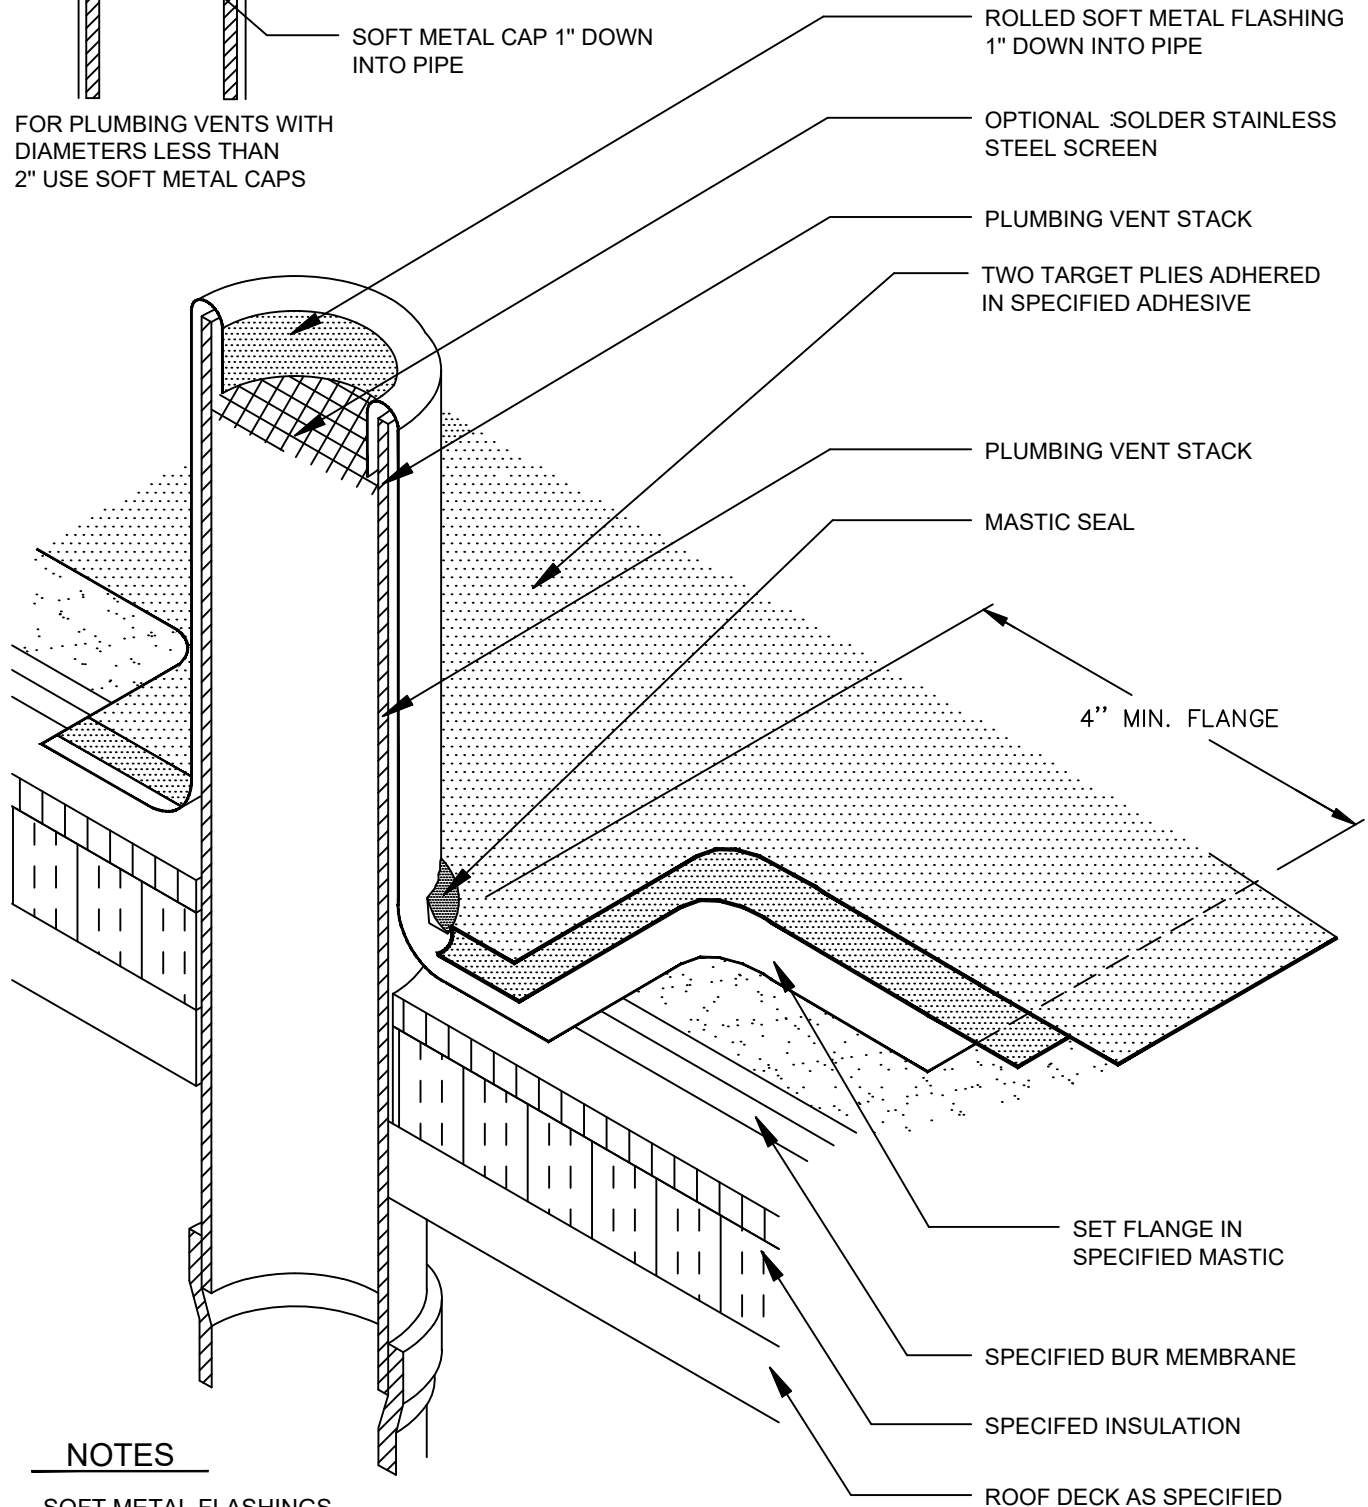

NOTES

SOFT METAL FLASHINGS

1. SHEET LEAD: MINIMUM 4 LB. (20kg²/m) PER SQ.FT.
2. SHEET COPPER: MINIMUM 16 OZ. IF COPPER FLASHING IS INSTALLED OVER AN IRON OR STEEL PIPE, WRAP AN ASPHALT COATED ROOFING FELT TO PREVENT DIRECT CONTACT BETWEEN TWO DISSIMILAR METALS.



SHEET TITLE: BUILT-UP ROOFING HOT/COLD PLUMBING VENT FLASHING	SCALE: NTS
	DRAWING No.: DWG NO. 08