


WIDTH OF EQUIPMENT	CLEARANCE ^①
UP TO 24"	14"
25" TO 36"	18"
37" TO 48"	24"
49" TO 60"	30"
61" AND WIDER	36"

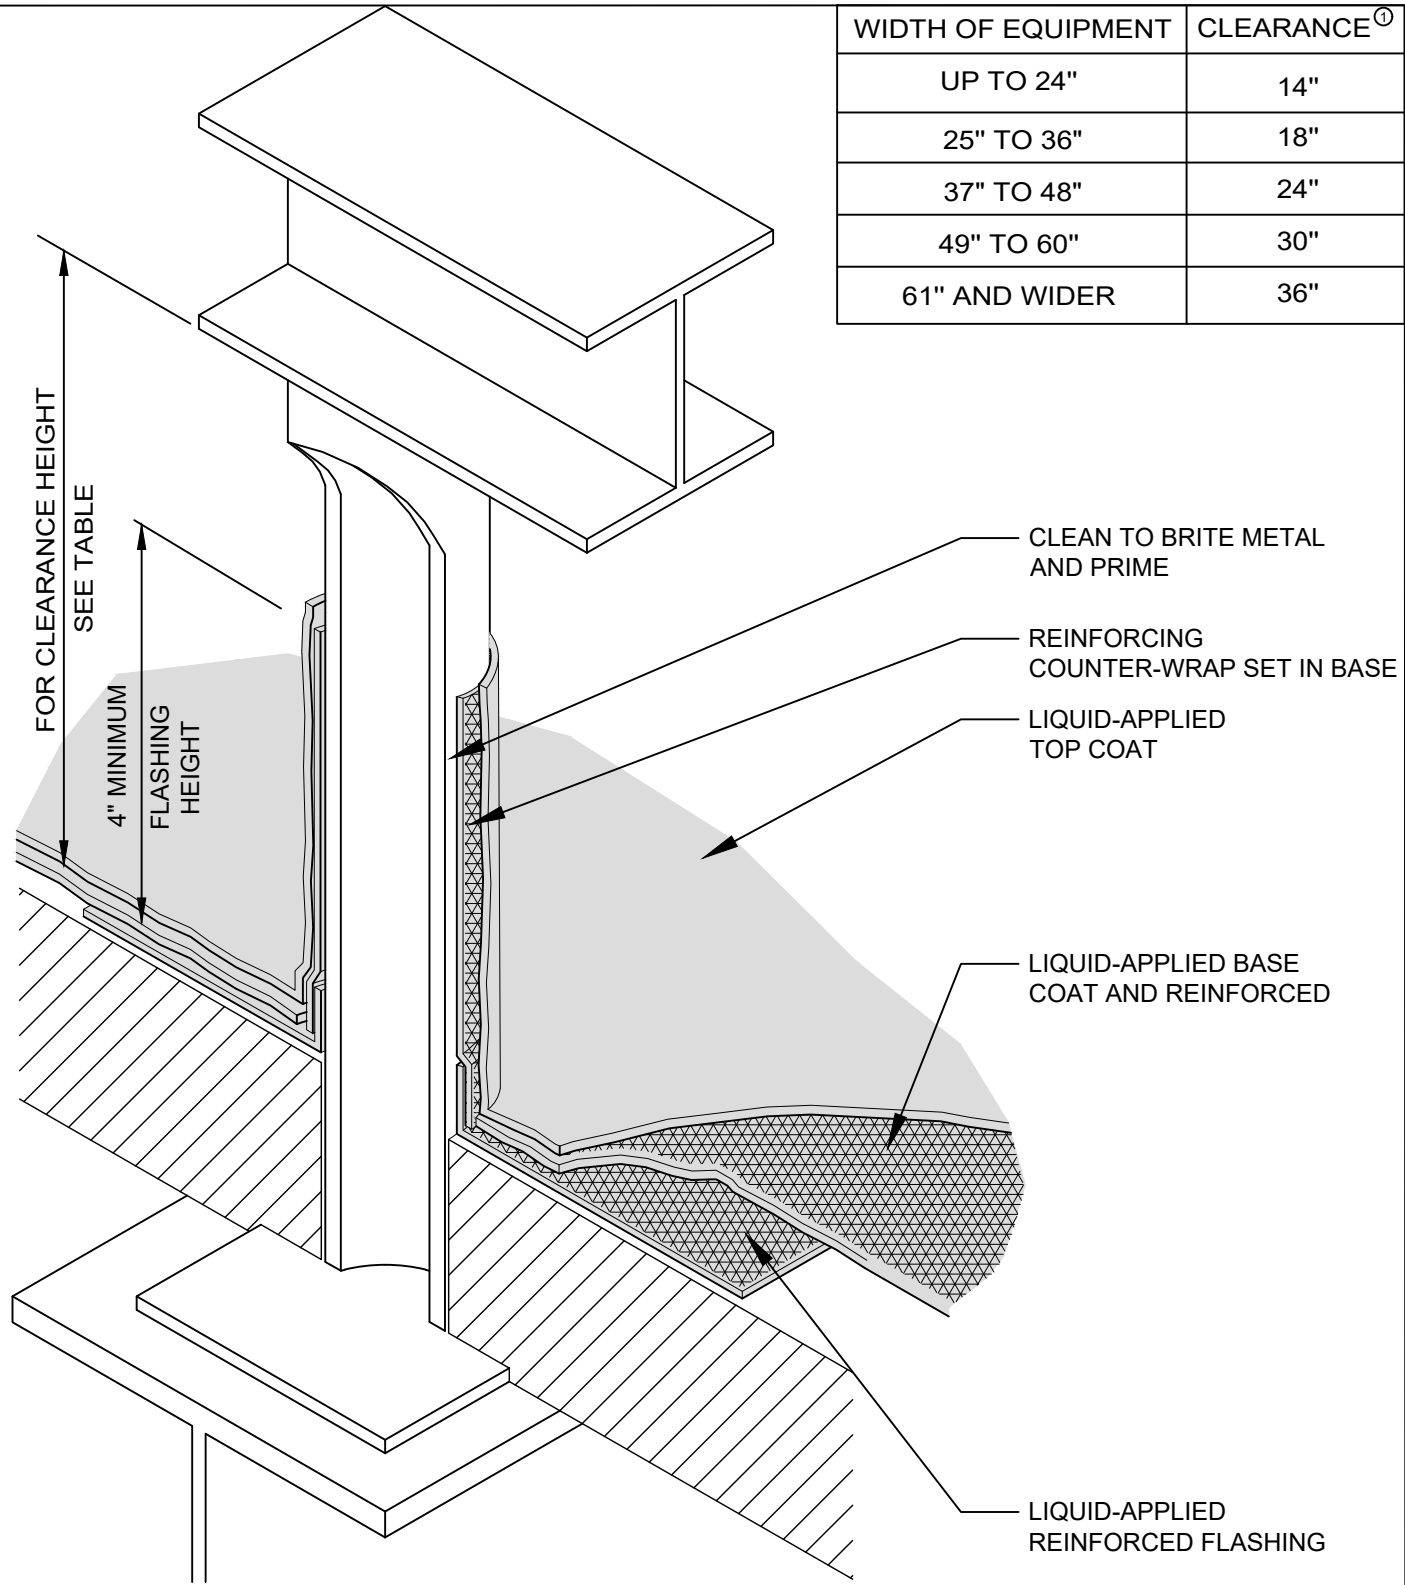

NOTES

1. PRIMING OF THE SUBSTRATE MAY BE REQUIRED. FOLLOW SPECIFICATIONS AND MANUFACTURER'S RECOMMENDATIONS.



SHEET TITLE:
**EQUIPMENT SUPPORT STAND
 LEG FULLY REINFORCED OVER
 CONCRETE**

SCALE:
 NTS

DRAWING No.:
DWG NO. LA-CFR-11