


LIQUID-APPLIED
REINFORCED FLASHING

FLANGED CABLE
PENETRATION
FLASHING - CLEAN
TO BRITE METAL
AND PRIME

LIQUID APPLIED
TOP COAT

LIQUID APPLIED
REINFORCED BASE COAT

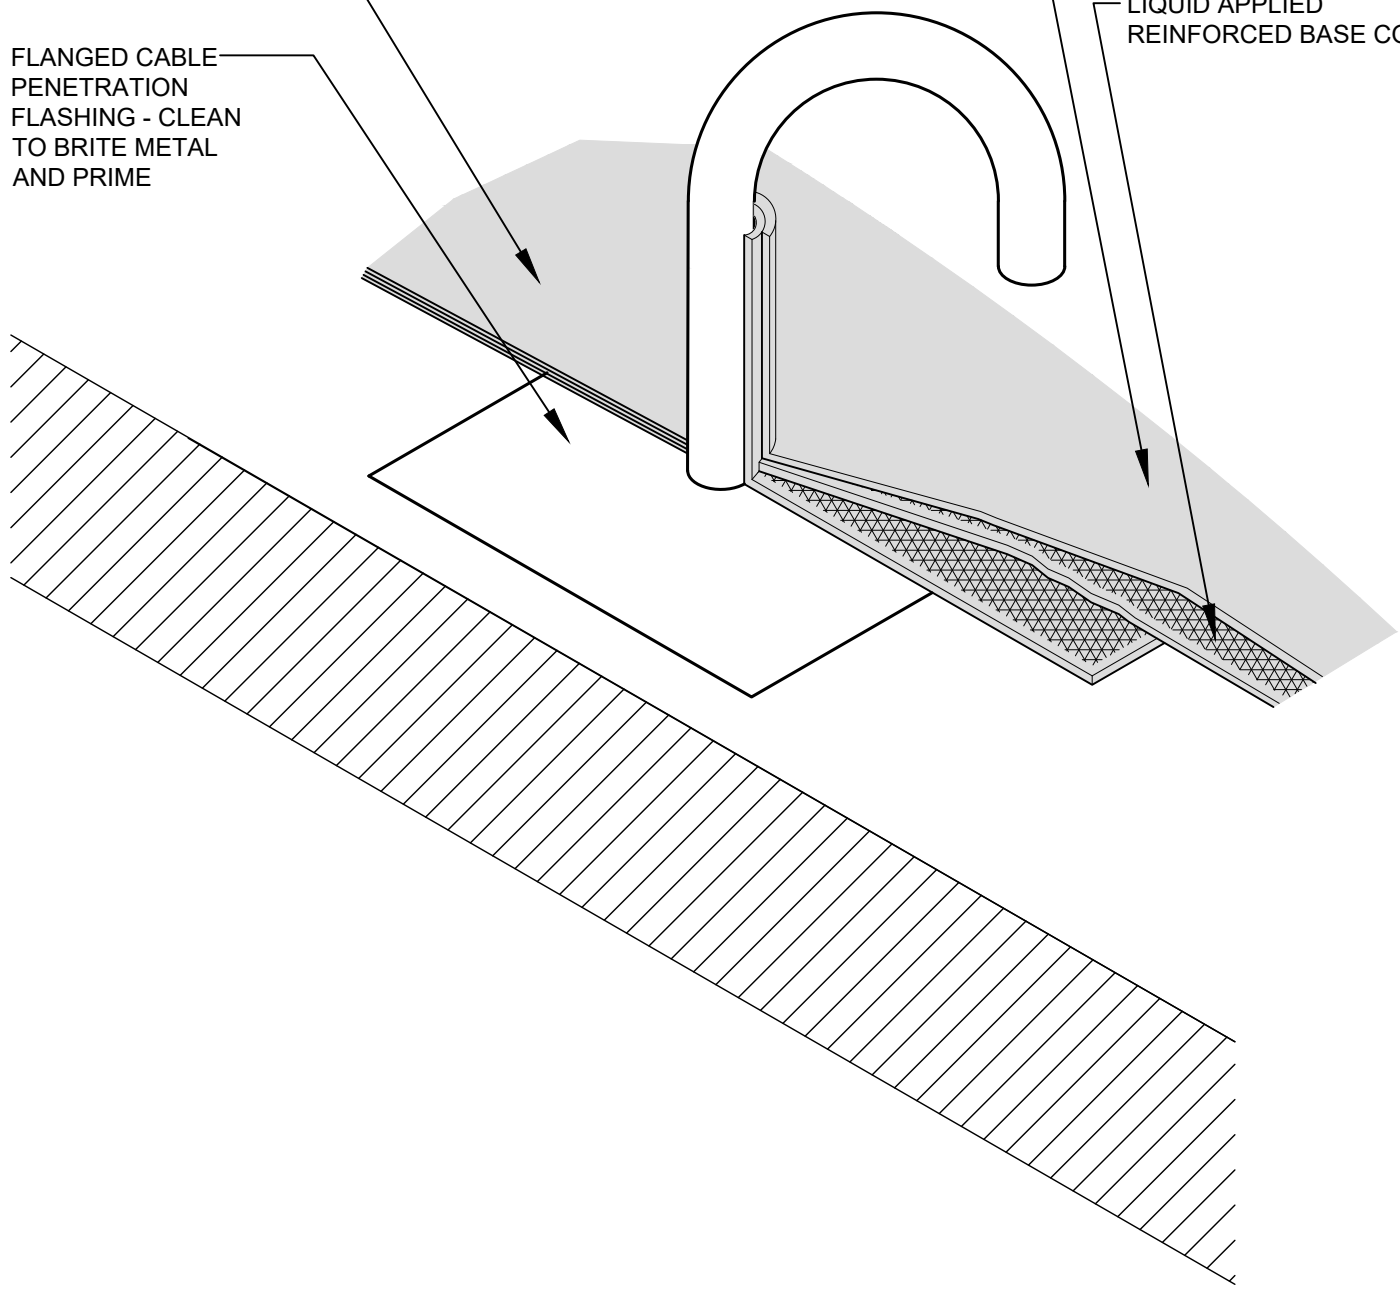

NOTES

1. DETAIL DEPICTS THE WEATHERPROOFING PROTECTION AND DOES NOT REPRESENT LIGHTNING PROTECTION DESIGN.
2. PRIMING OF THE SUBSTRATE MAY BE REQUIRED. FOLLOW SPECIFICATIONS AND MANUFACTURER'S RECOMMENDATIONS.



SHEET TITLE:
**CABLE PENETRATION FULLY
REINFORCED OVER CONCRETE**

SCALE:
NTS

DRAWING No.:
DWG NO. LA-CFR-22