


MEMBRANE PROTECTION PLY
FLEECE BACKED WHITE SINGLE
PLY (LOOSE LAID ON ROOF)

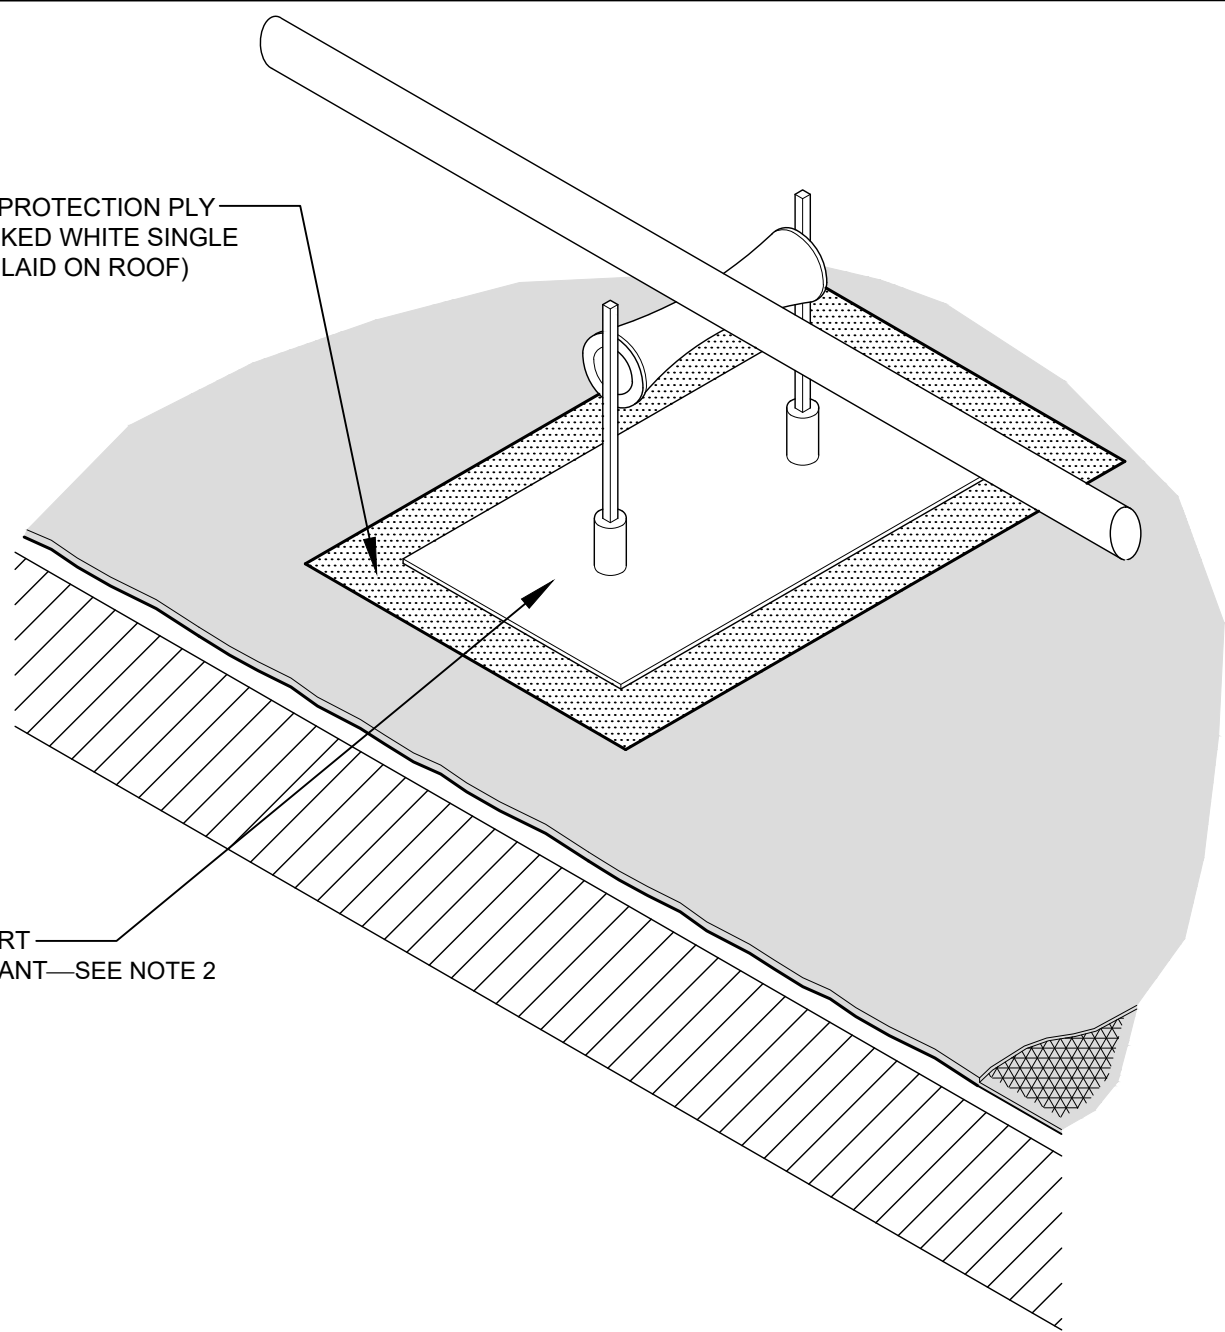

PIPE SUPPORT
SET IN SEALANT—SEE NOTE 2

NOTES

1. THIS DETAIL IS DESIGNED TO ELIMINATE ROOF DAMAGE DUE TO EXPANSION AND CONTRACTION OF PIPES.
2. PIPE SUPPORT PROFILES VARY. REFER TO THE MANUFACTURER FOR LOAD CAPACITY AND RECOMMENDED SPACING OF SUPPORTS.
3. PRIMING OF THE SUBSTRATE MAY BE REQUIRED, FOLLOW SPECIFICATIONS AND MANUFACTURER RECOMMENDATIONS.
4. REINFORCEMENT MUST BE FULLY SATURATED OR ENCAPSULATED IN BASE COAT AS DESCRIBED IN SPECIFICATIONS.



SHEET TITLE: PIPE SUPPORT LIQUID APPLIED PLUS SYSTEM	SCALE: NTS
	DWG NO. LA-PR-21A