


PLAN VIEW



ISOMETRIC

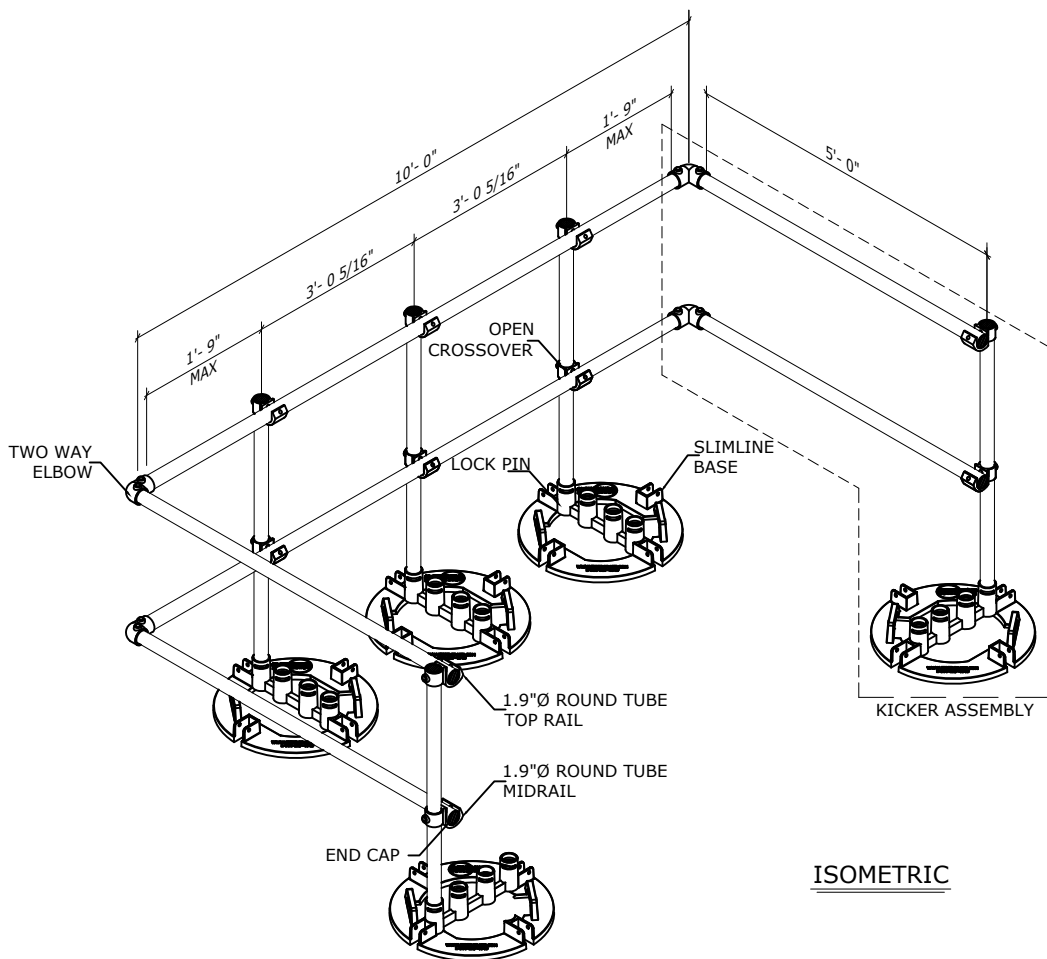

SHEET TITLE:  
 SYSTEM: DYNAROUND RG SLIMLINE  
 LAYOUT: 10' STRAIGHT RUN  
 POST SPACING: 5'  
 RETURN CONDITION: KICKER ASSEMBLY

SCALE: NTS  
 DRAWING No.: DWG NO. 06