


PLAN VIEW

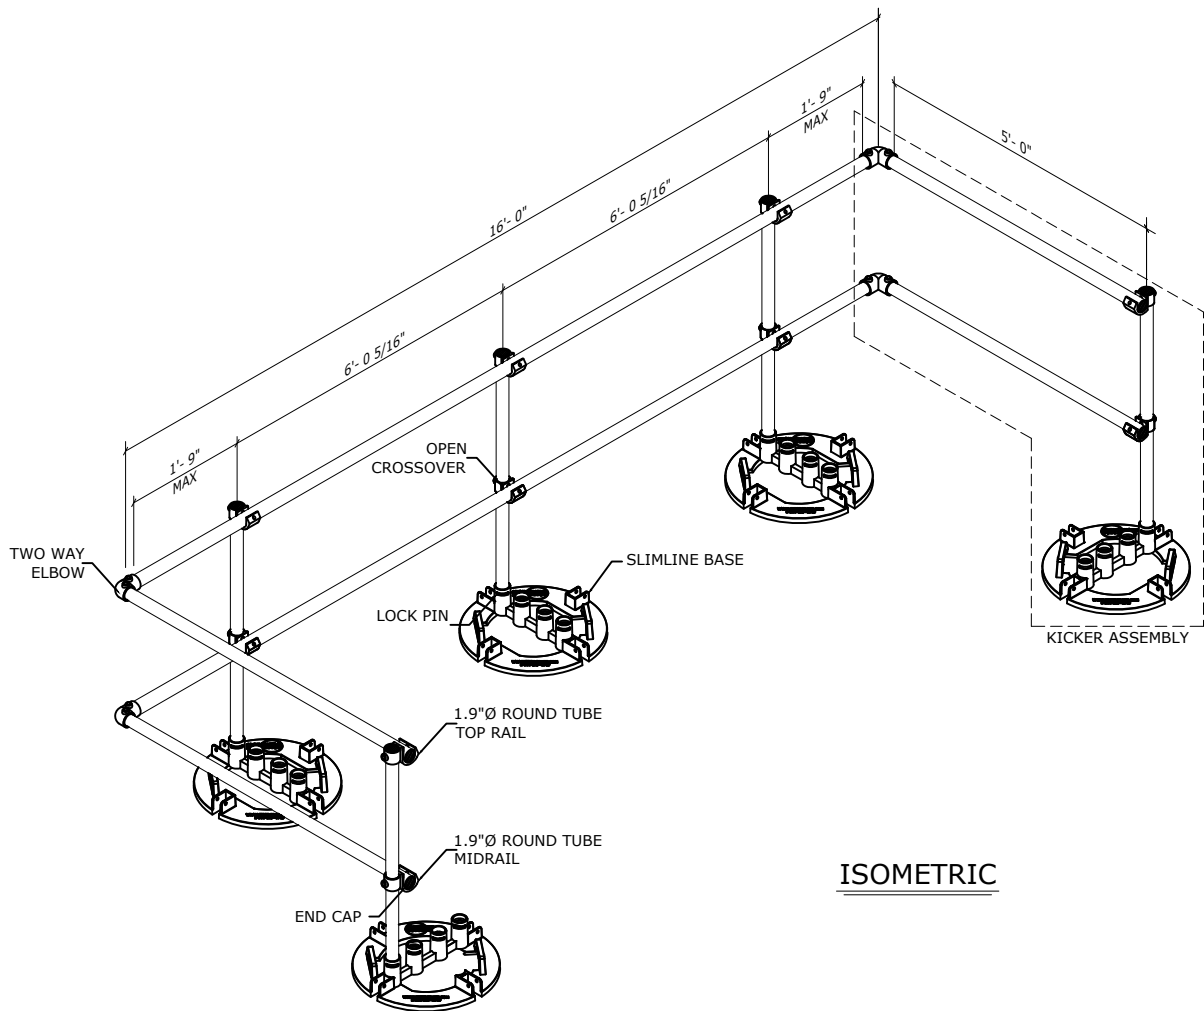

ISOMETRIC



SHEET TITLE:
 SYSTEM: DYNAROUND RG SLIMLINE
 LAYOUT: 16' STRAIGHT RUN
 POST SPACING: 8'
 RETURN CONDITION: KICKER ASSEMBLY

SCALE: NTS
 DRAWING No.: DWG NO. 05