


\*\* CLEARANCE REQUIRED FOR THERMAL MOVEMENT

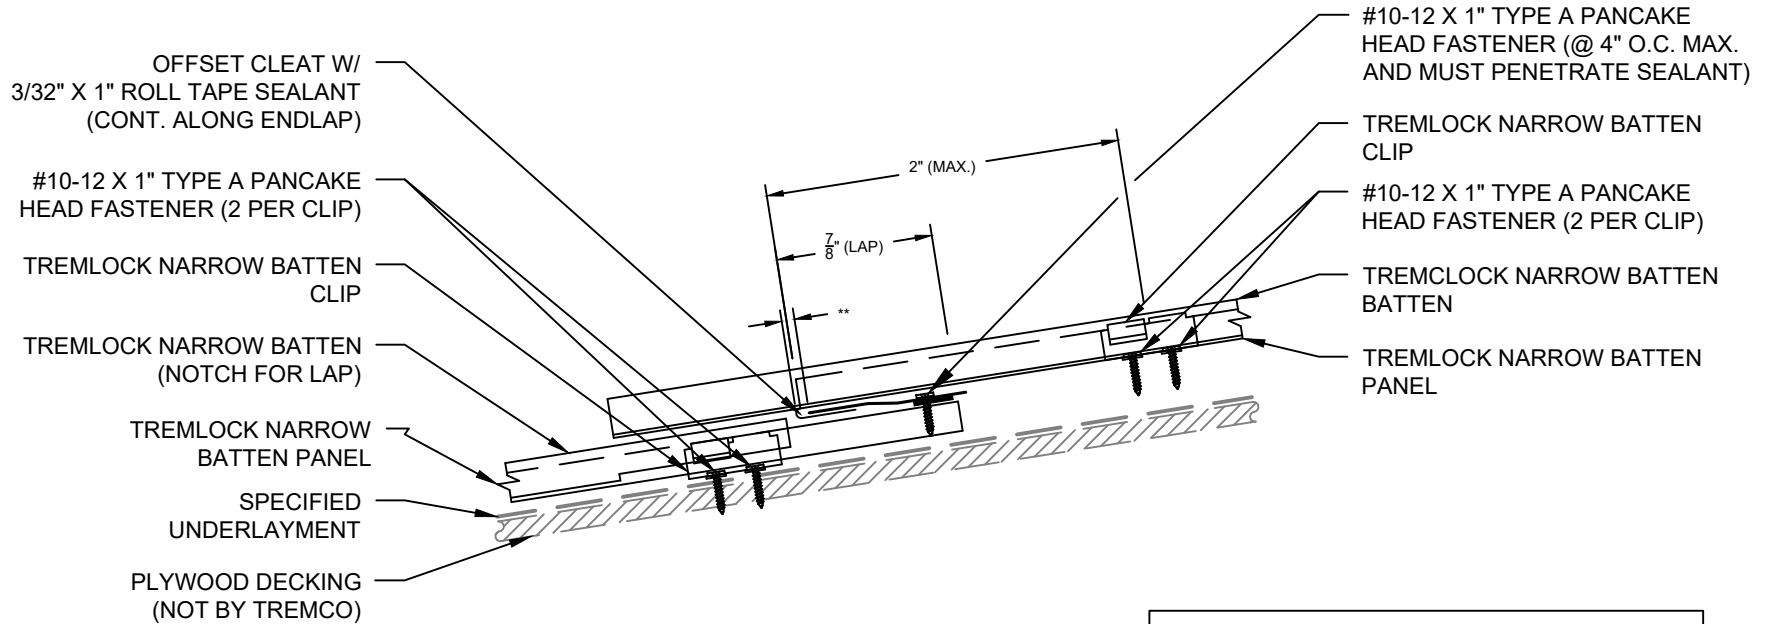

INSTALLER NOTE:  
TEMPORARY FASTENER MAY BE REQUIRED TO KEEP PANELS FROM SLIDING DOWNHILL DURING INSTALLATION.



SHEET TITLE:

TREMLOCK NARROW BATTEN END LAP DETAIL

SCALE:

NTS

DRAWING No.:

DWG NO. NB-03