


NOTE:
CONTRACTOR TO FIELD
FORM 3/4" VERTICAL LEG.

RAKE TRIM (ALTERNATIVE)

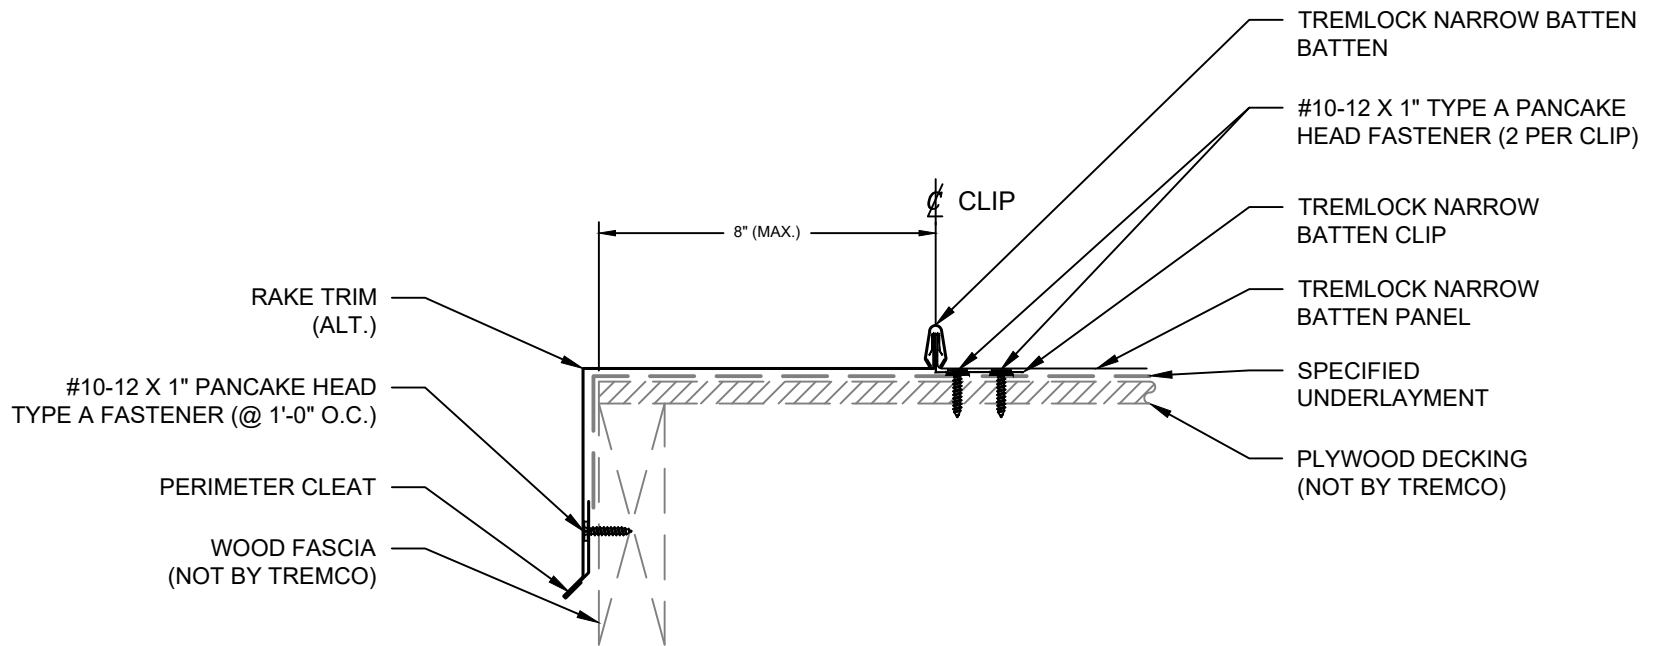

SHEET TITLE:

TREMLOCK NARROW BATTEN ALT RAKE DETAIL

SCALE:

NTS

DRAWING No.:

DWG NO. NB-01