


**** CLEARANCE REQUIRED FOR THERMAL MOVEMENT**

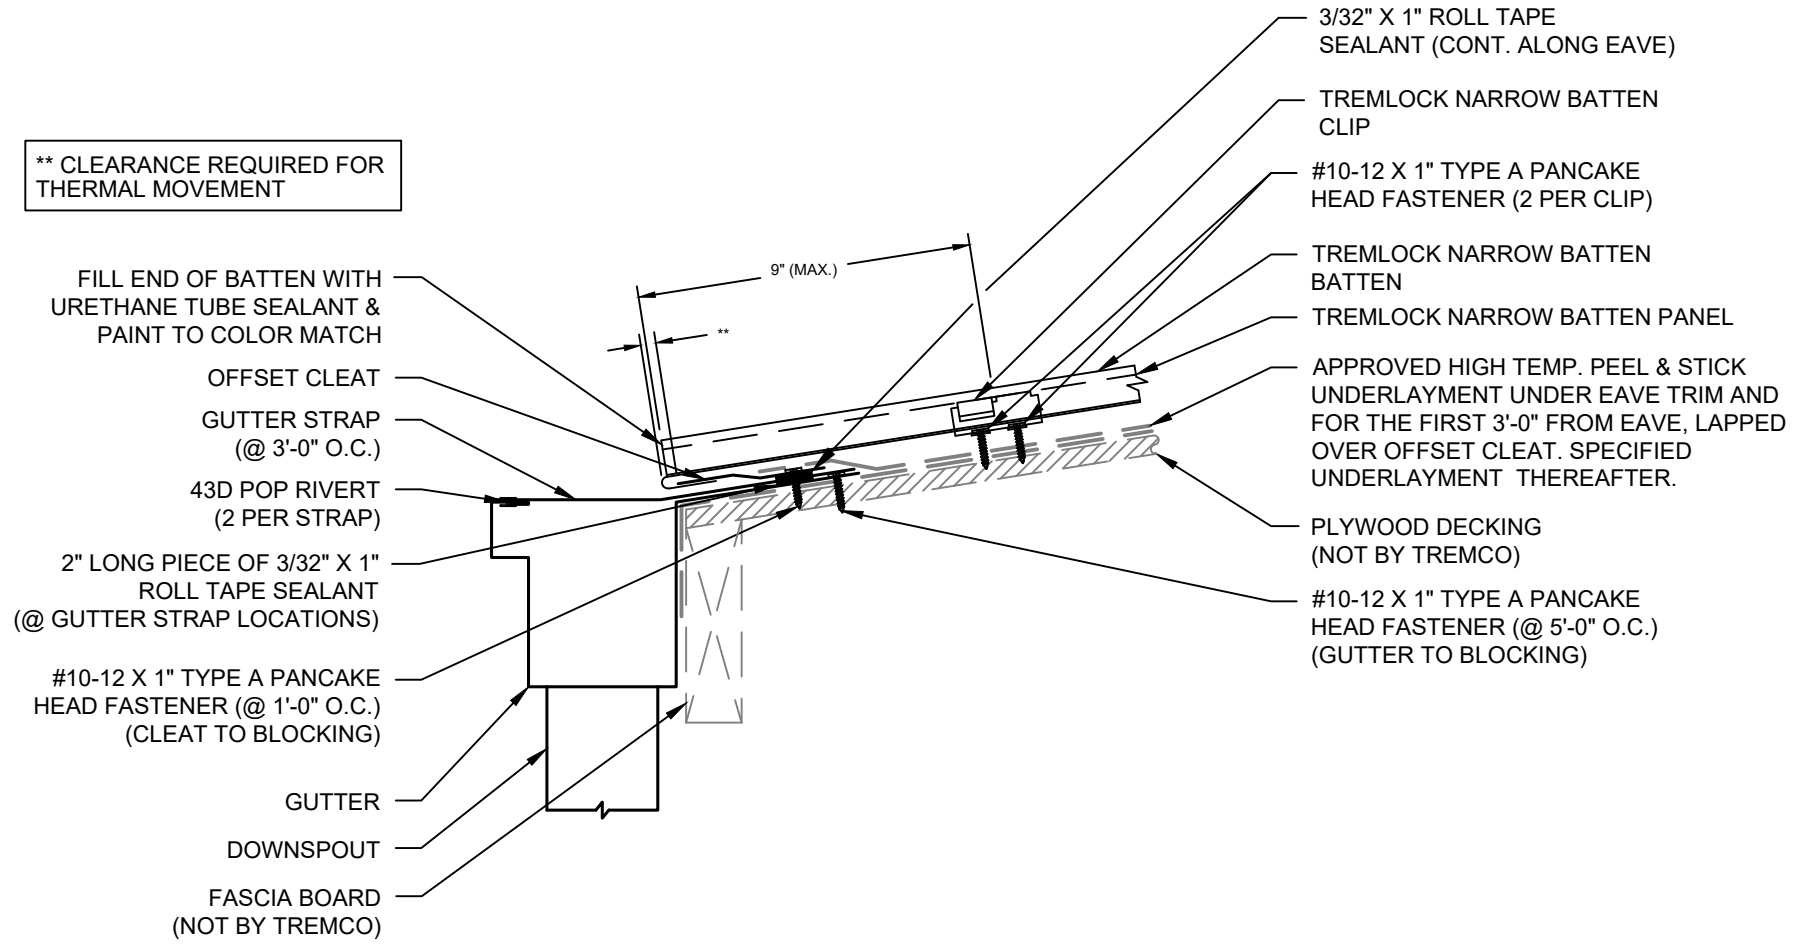

*NOTE: SLIDING SNOW AND ICE COULD CAUSE DAMAGE TO GUTTER SYSTEM.



SHEET TITLE:

TREMLOCK NARROW BATTEN EAVE WITH GUTTER

SCALE:

NTS

DRAWING No.:

DWG NO. NB-09