


**** CLEARANCE REQUIRED FOR THERMAL MOVEMENT**

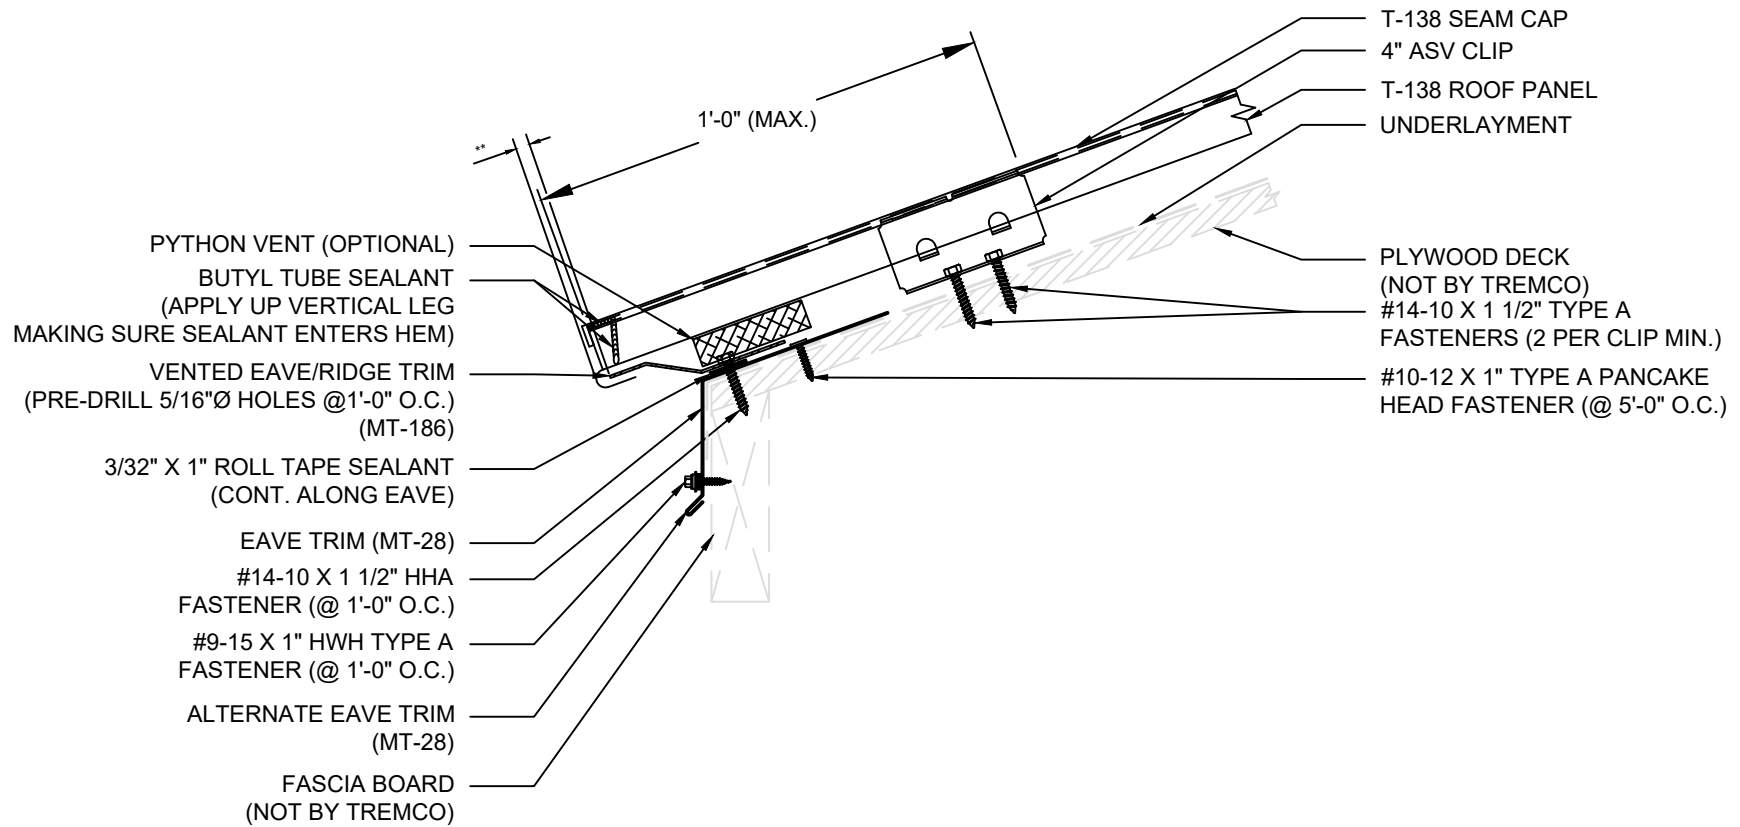

SHEET TITLE:

TREMLOCK T-138 ASV SYSTEM OVER PLYWOOD VENTED EAVE

SCALE:

NTS

DRAWING No.:

DWG NO. T-138-12