


** CLEARANCE REQUIRED FOR THERMAL MOVEMENT

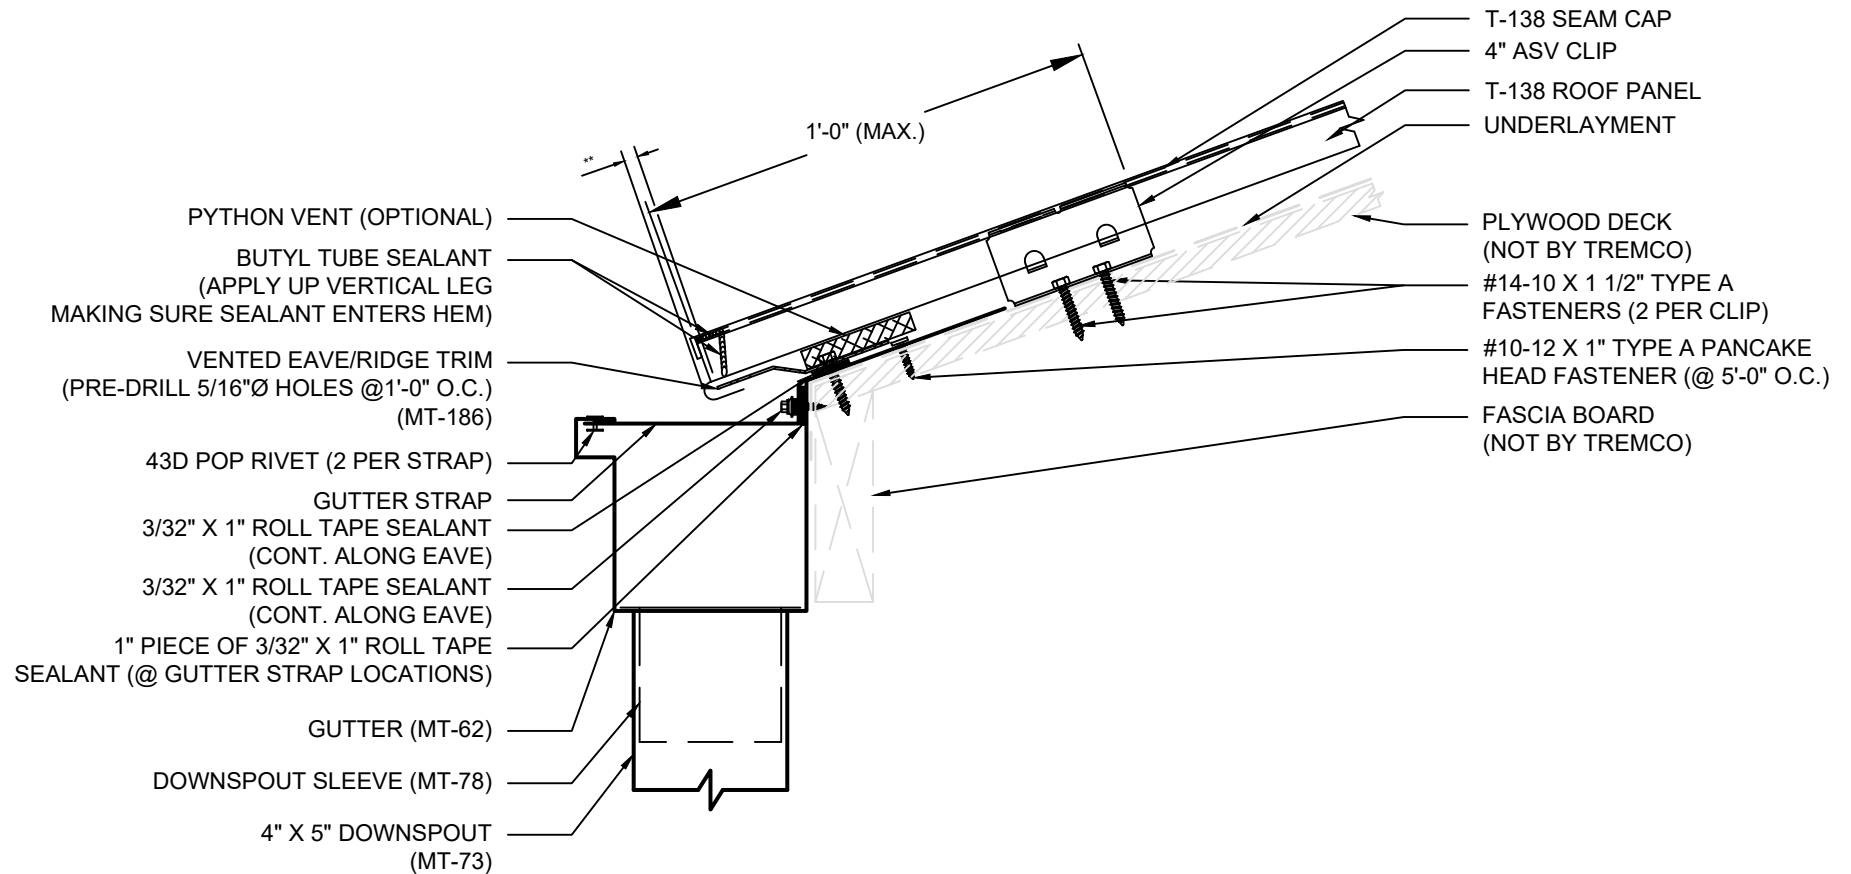

SHEET TITLE:

TREMLOCK T-138 ASV SYSTEM OVER PLYWOOD EAVE WITH STANDARD GUTTER

SCALE:

NTS

DRAWING No.:

DWG NO. T-138-11