


**** CLEARANCE REQUIRED FOR THERMAL MOVEMENT**

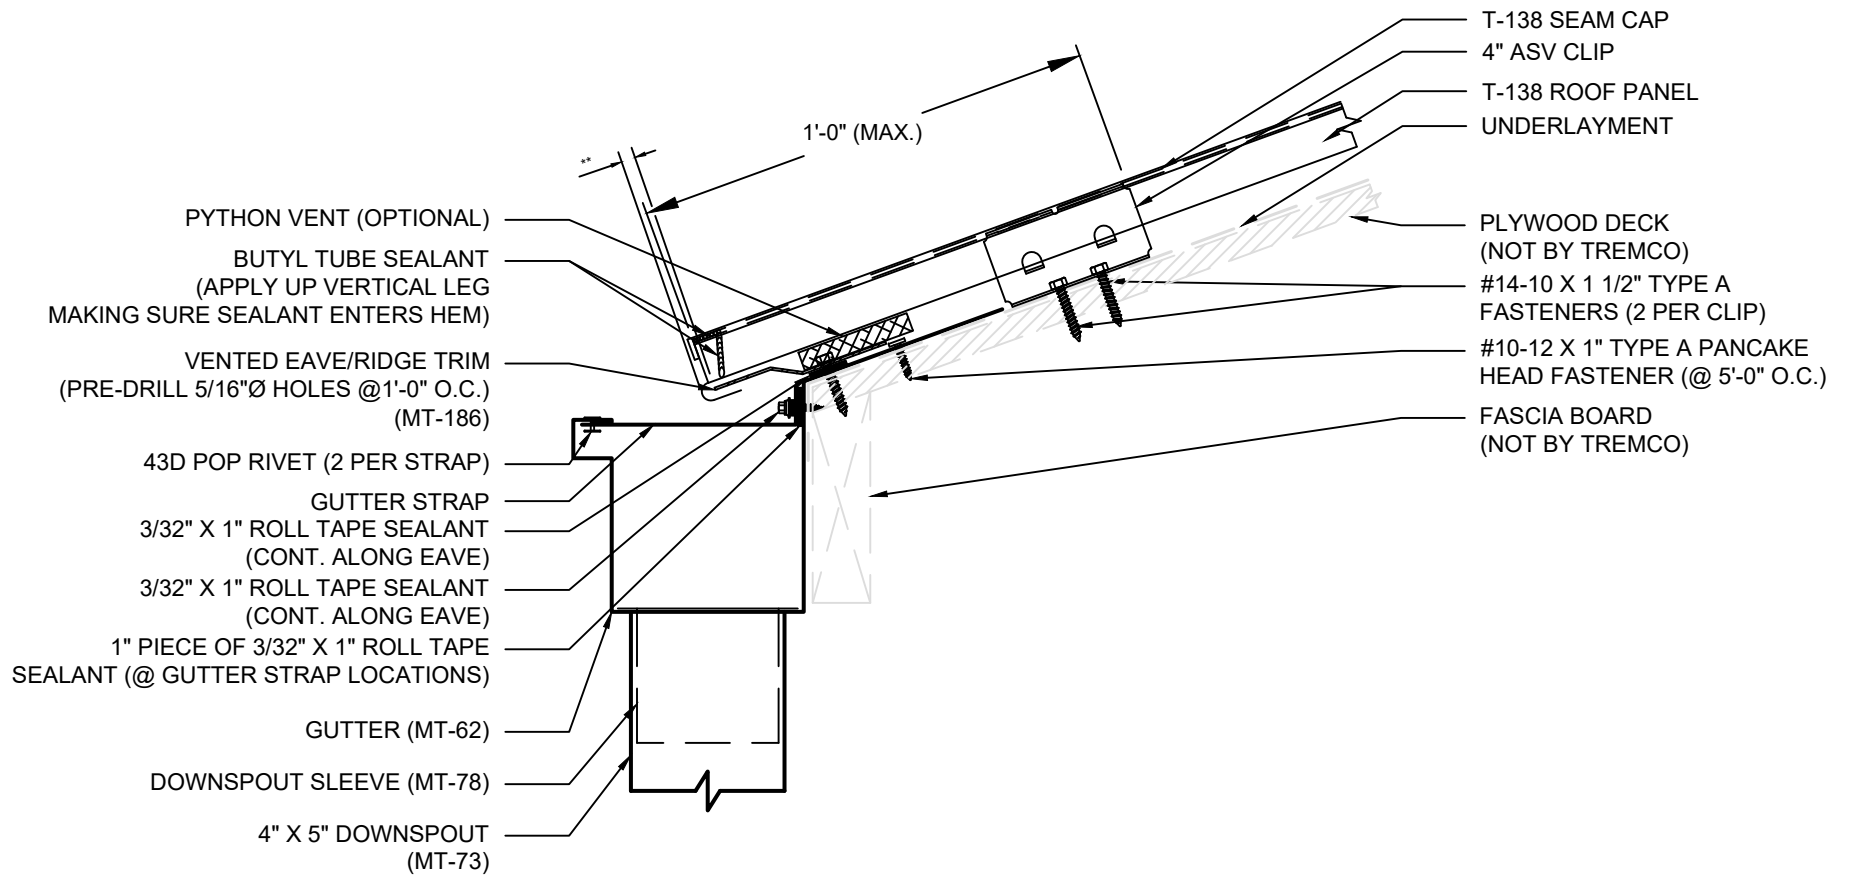

SHEET TITLE:

**TREMLOCK T-138 ASV SYSTEM OVER SHINGLES
EAVE WITH STANDARD GUTTER**

SCALE:

NTS

DRAWING No.:

DWG NO. T-138-23