


**** CLEARANCE REQUIRED FOR THERMAL MOVEMENT**

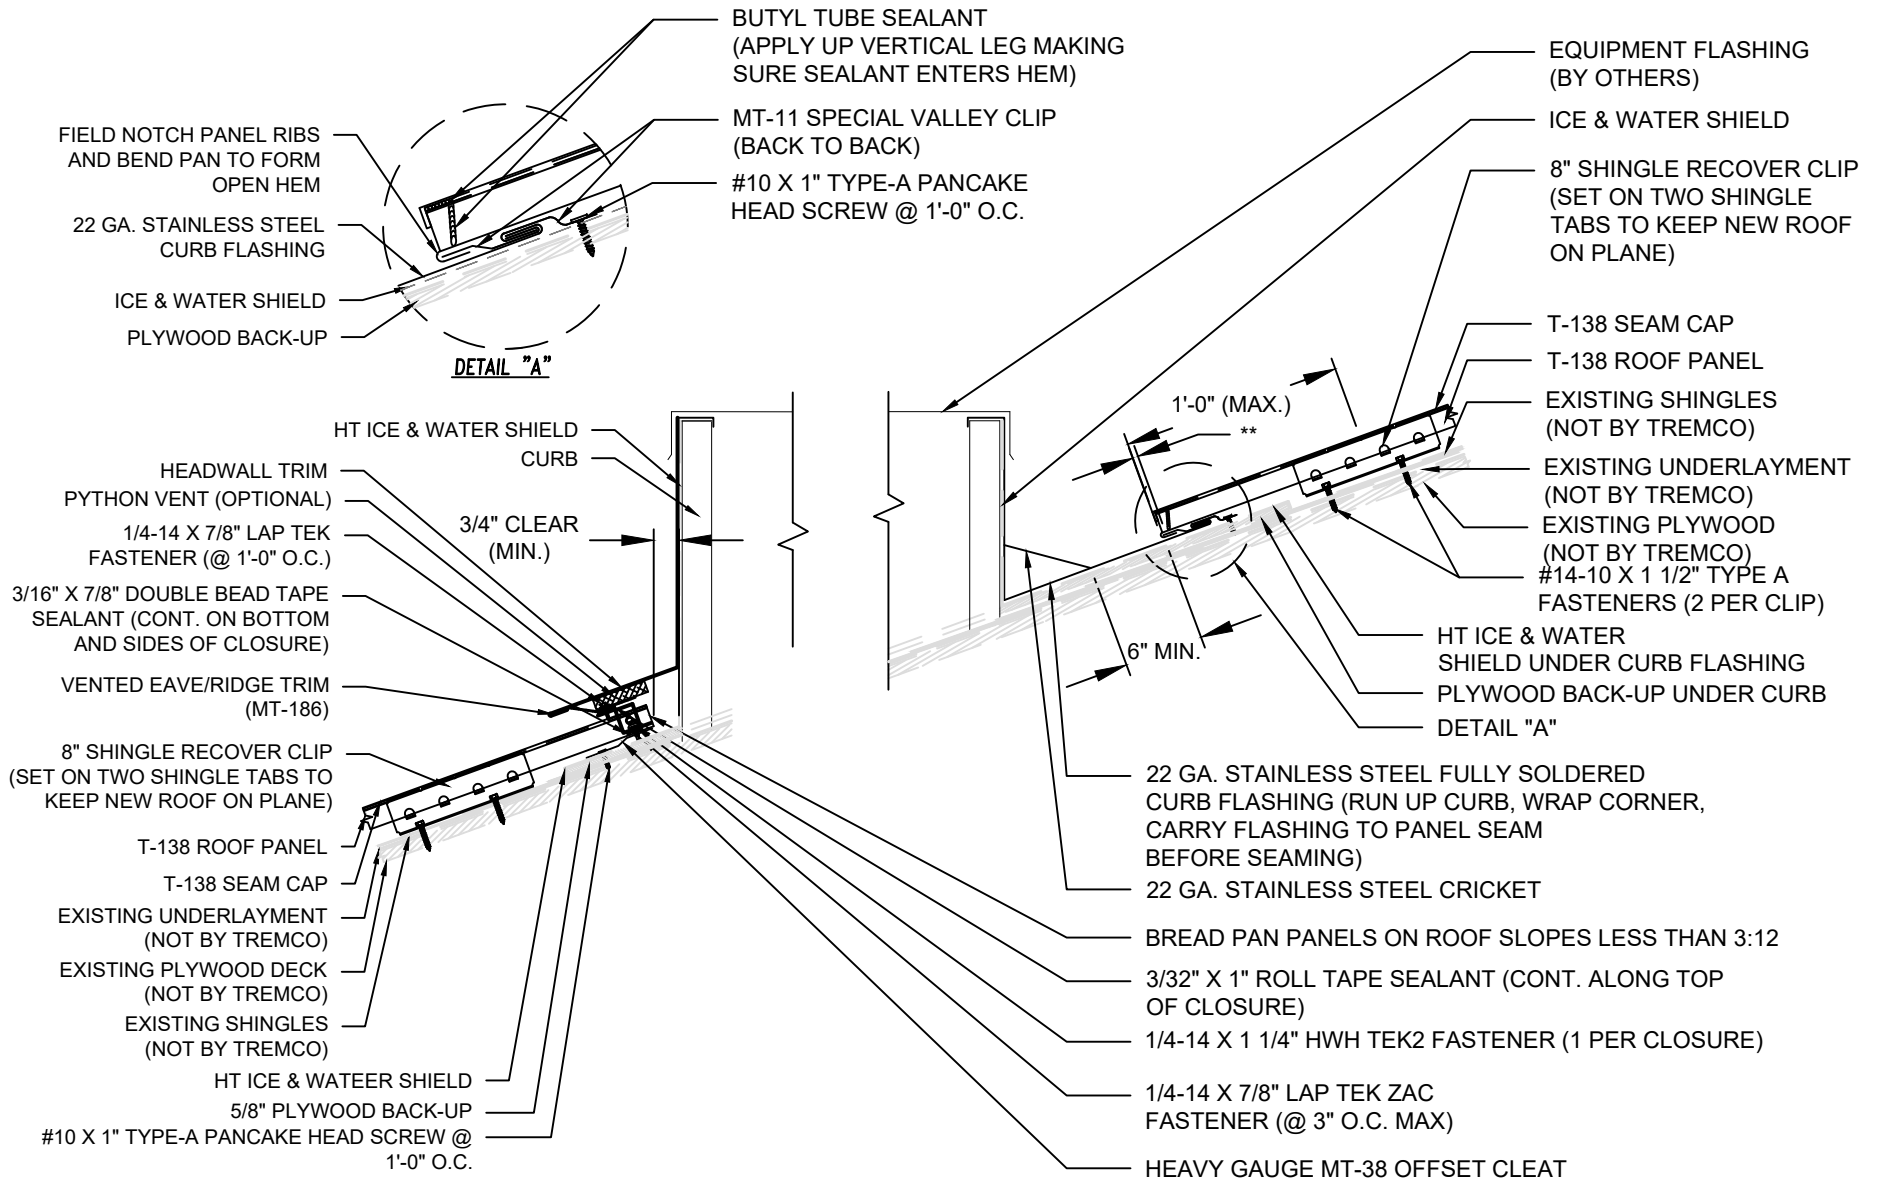

SHEET TITLE:

**TREMLOCK T-138 OVER SHINGLES
TYPICAL CURB-SECTION B-B**

SCALE:

NTS

DRAWING No.:

DWG NO. T-138-32B