


** CLEARANCE REQUIRED FOR THERMAL MOVEMENT

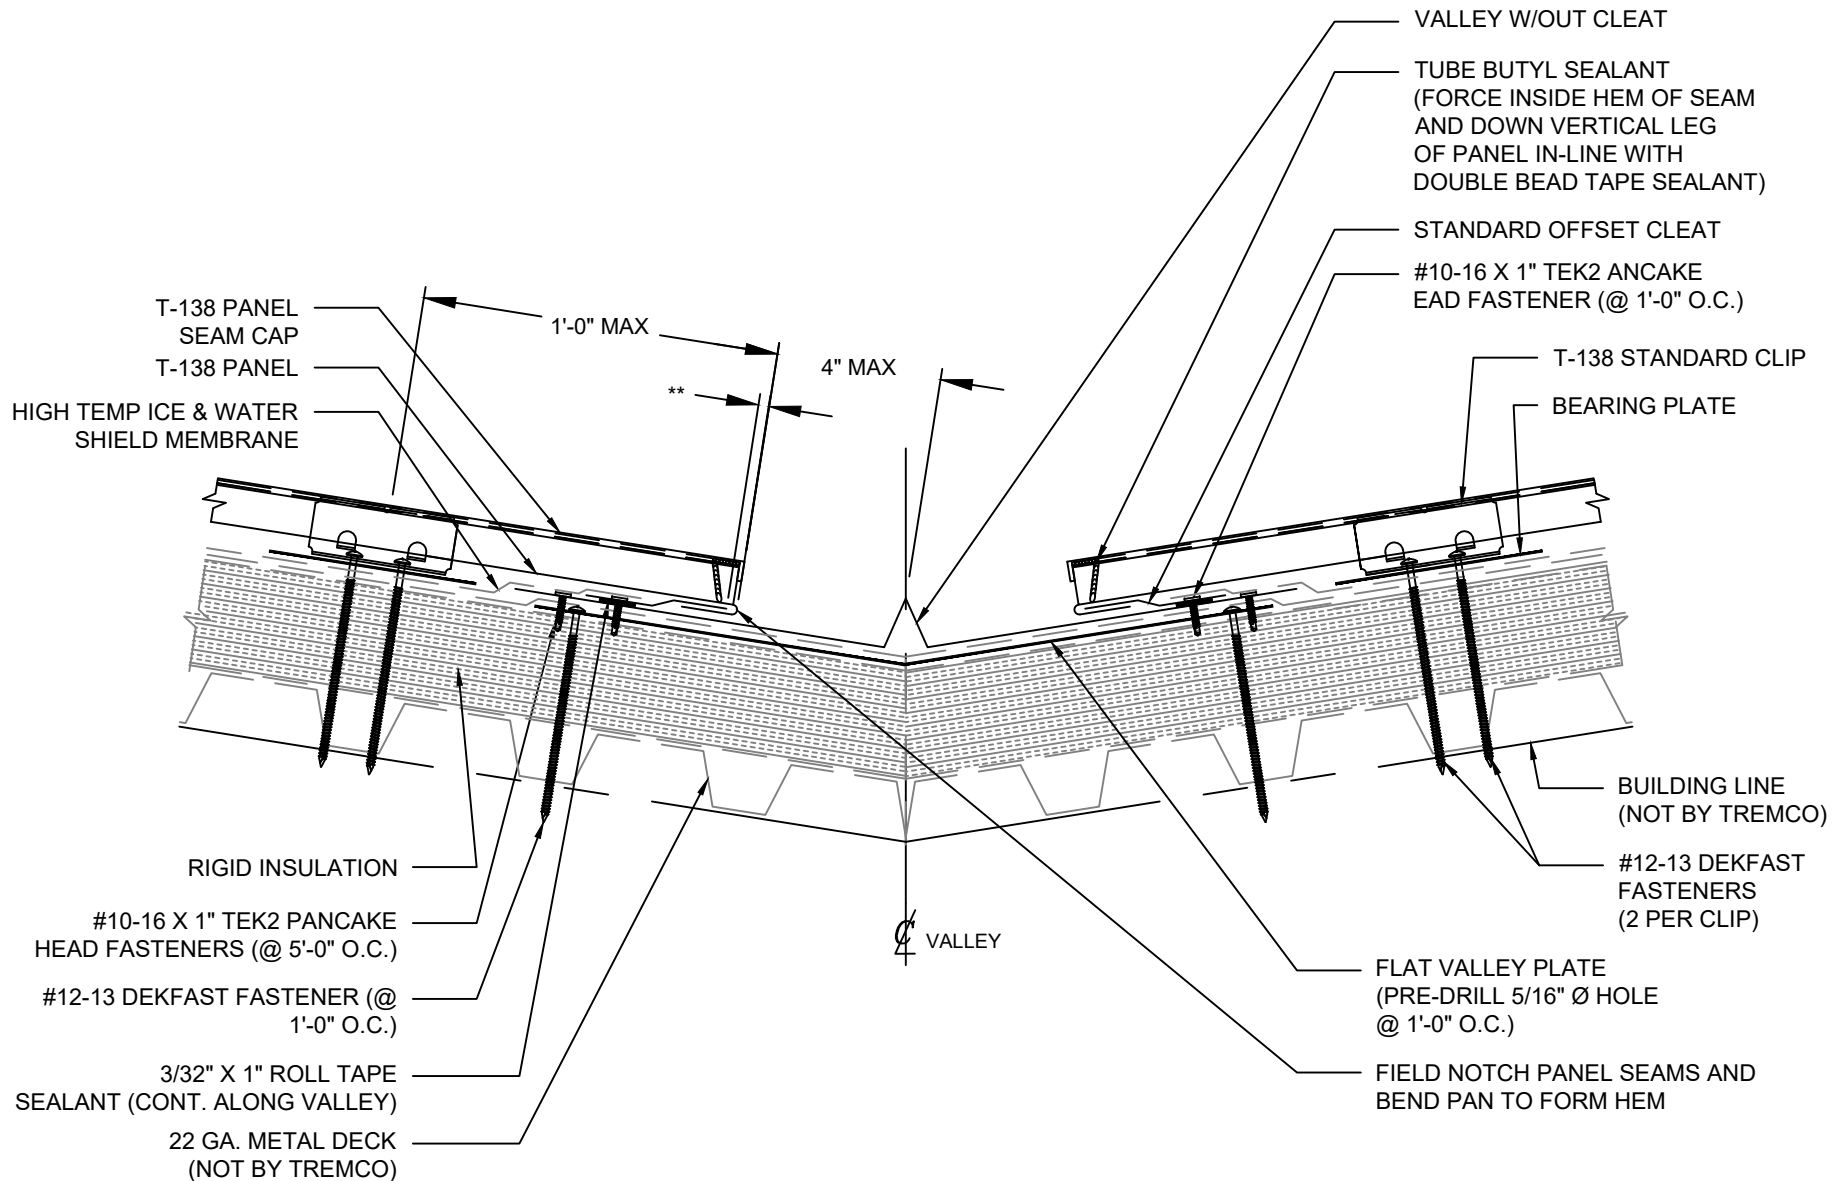

SHEET TITLE:

TREMLOCK T-138 ISO-METAL DECK VALLEY

SCALE:

NTS

DRAWING No.:

DWG NO. T-138-41