


INSULATION REMOVED FOR CLARITY OF DETAIL

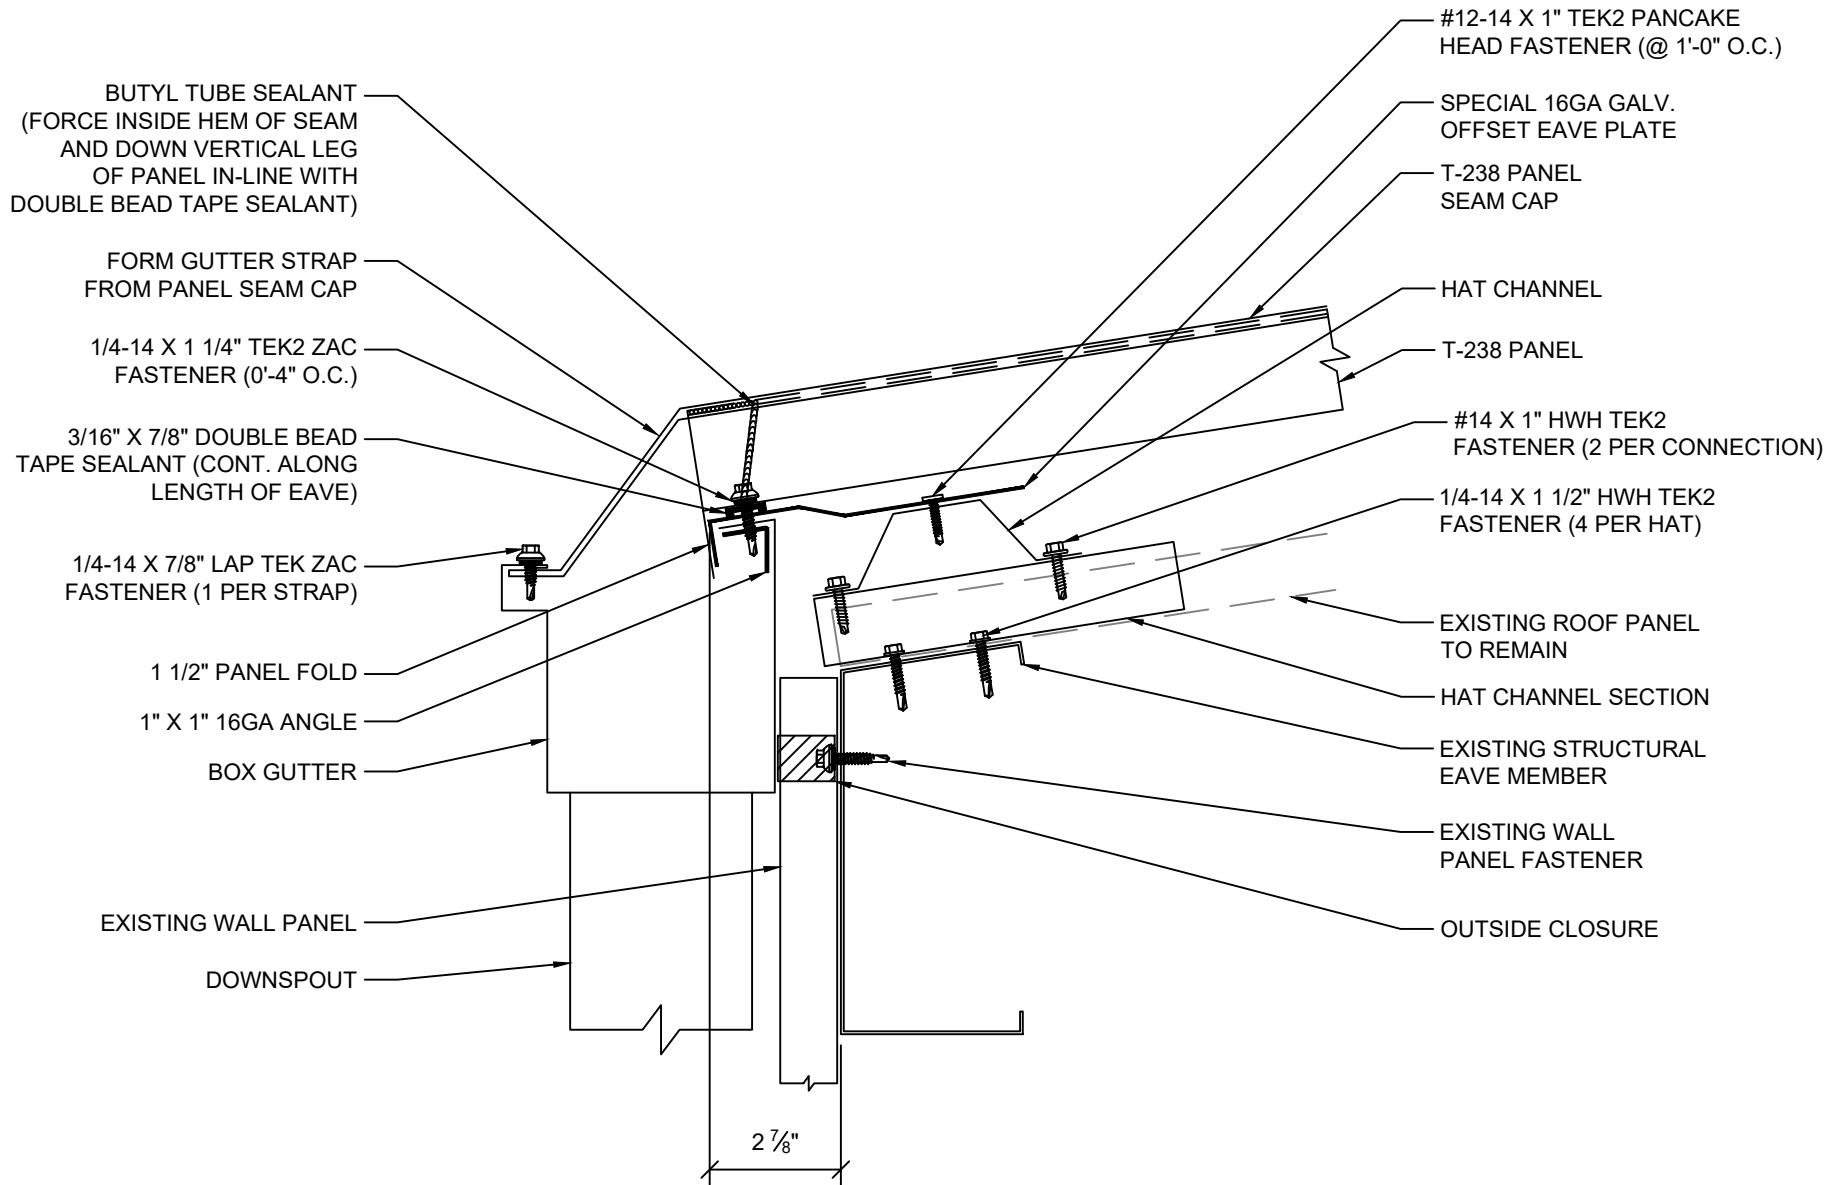

SHEET TITLE:

TREMLOCK T-238 TOP-HAT OVER R-PANEL OVER PURLIN EAVE W/GUTTER (STANDARD CLIPS)

SCALE:

NTS

DRAWING No.:

DWG NO. T-238-30