


INSULATION REMOVED FOR CLARITY OF DETAIL

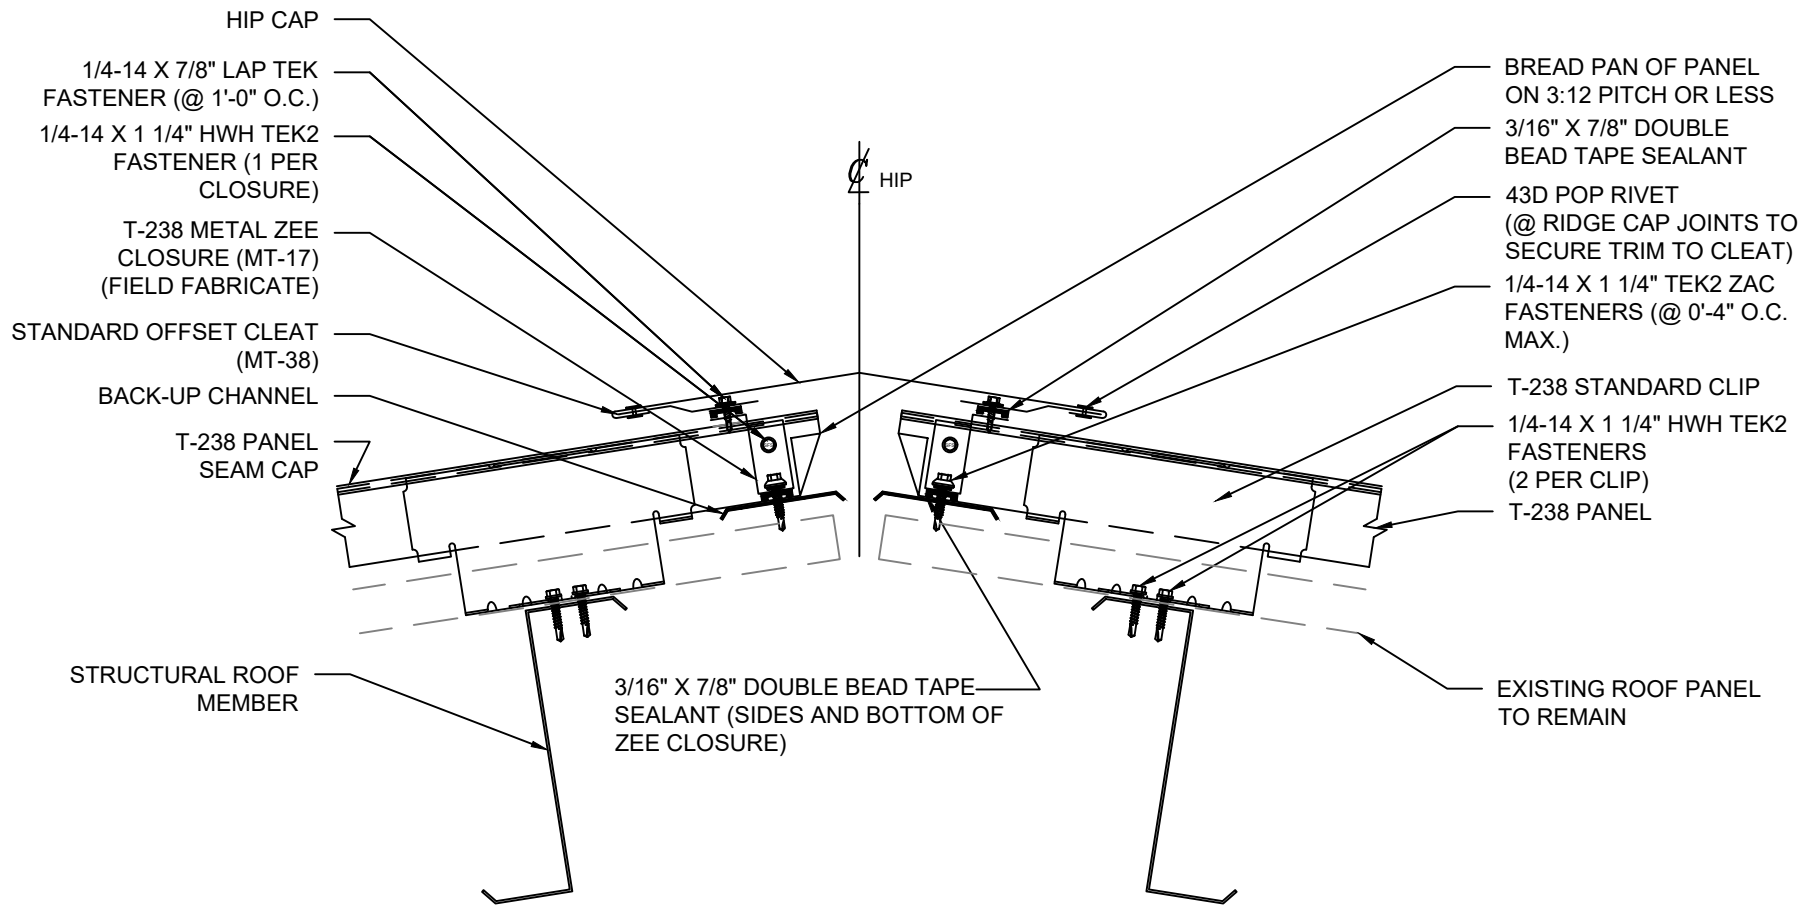

SHEET TITLE:
**TREMLOCK T-238 EXISTING R-PANEL OVER PURLIN
 FIXED HIP (RETRO CLIPS)**

SCALE:
 NTS
 DRAWING No.:
DWG NO. T-238-33