


INSULATION REMOVED FOR  
CLARITY OF DETAIL

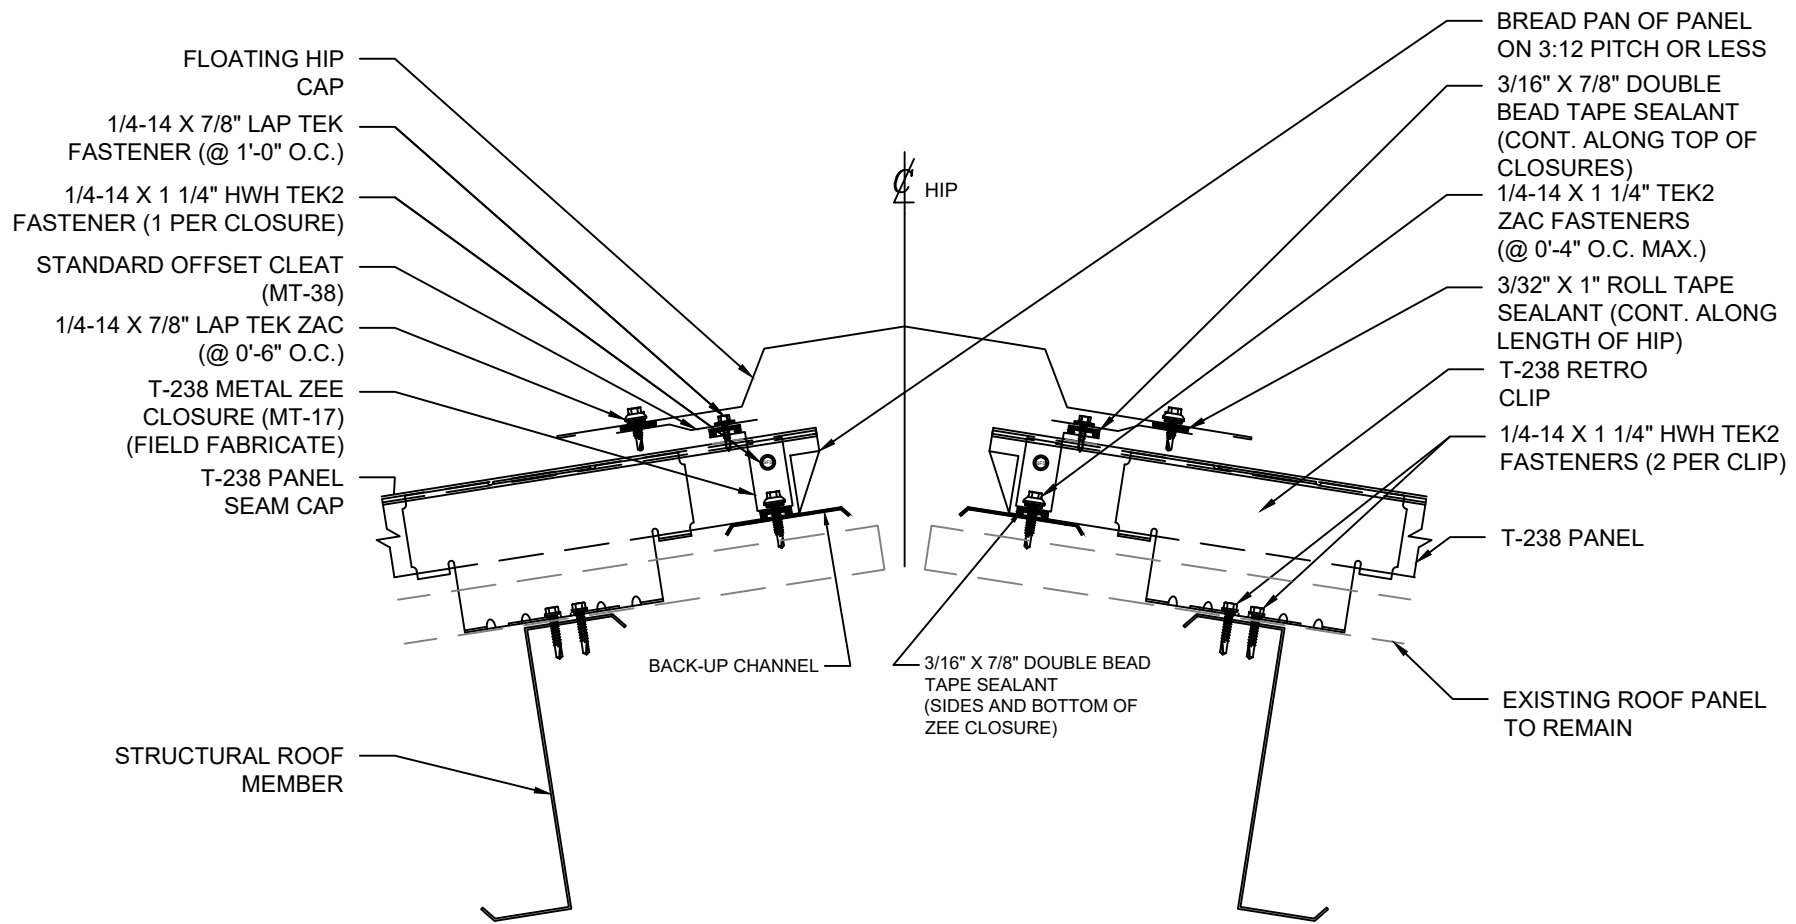

SHEET TITLE:  
**TREMLOCK T-238 EXISTING R-PANEL OVER PURLIN  
FLOATING HIP (RETRO CLIPS)**

SCALE:  
**NTS**

DRAWING No.:  
**DWG NO. T-238-37**