


INSULATION REMOVED FOR CLARITY OF DETAIL

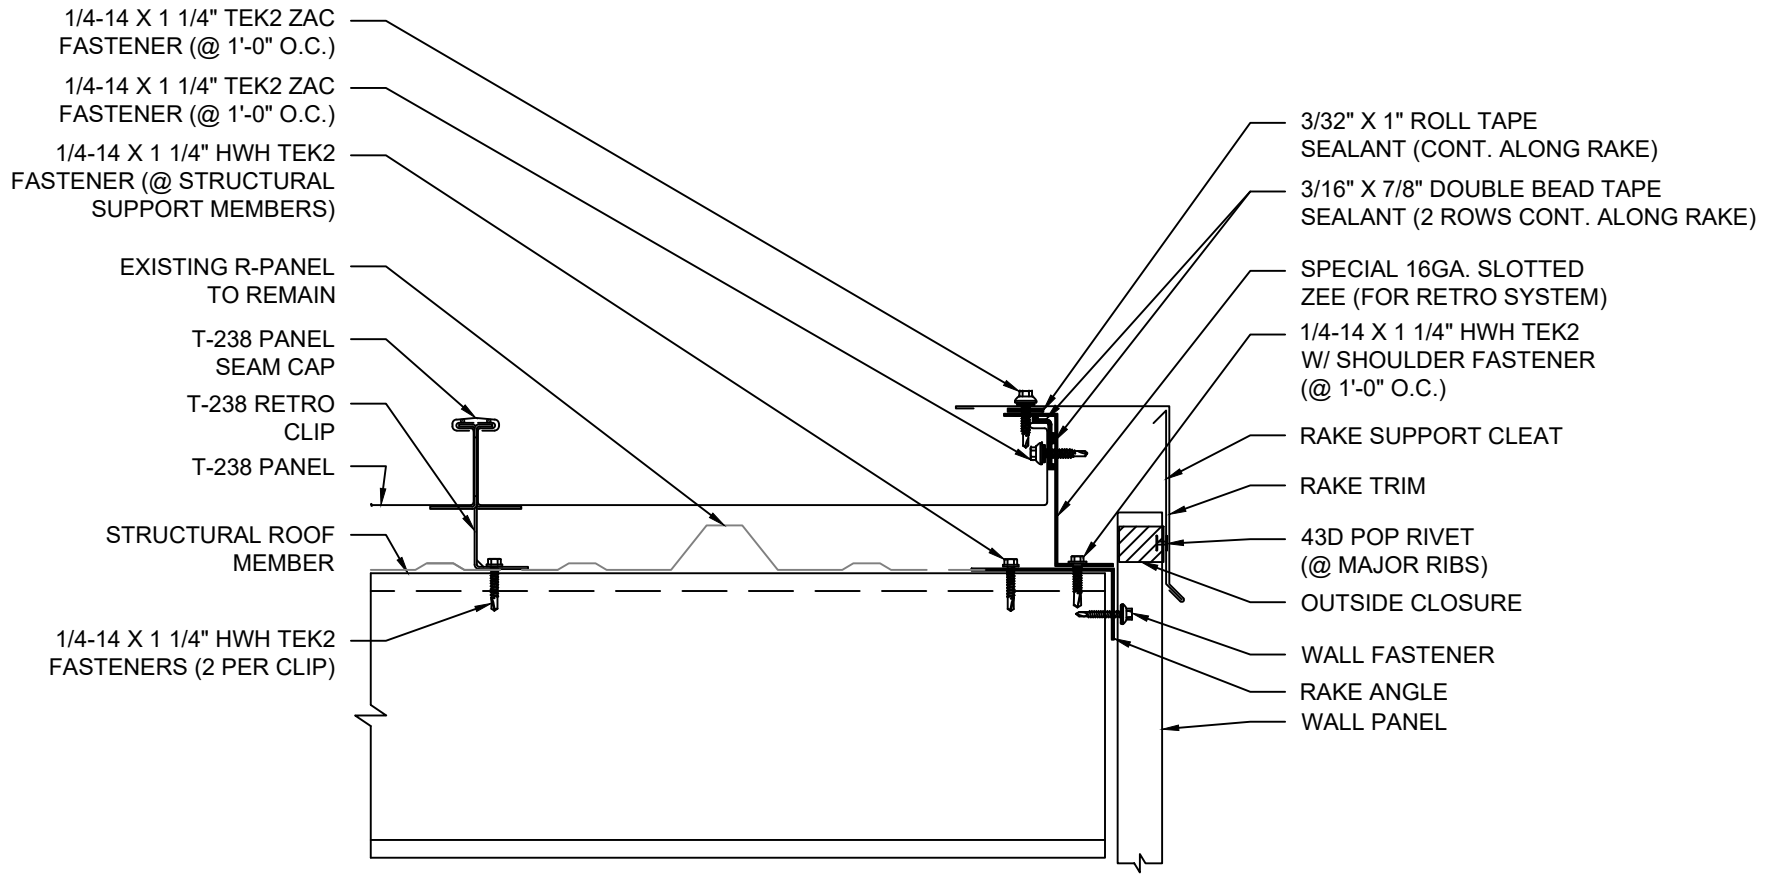

SHEET TITLE:  
**TREMLOCK T-238 EXISTING R-PANEL OVER PURLIN  
 FLOATING RAKE (RETRO CLIPS)**

SCALE:  
 NTS  
 DRAWING No.:  
**DWG NO. T-238-39**