


INSULATION REMOVED FOR CLARITY OF DETAIL

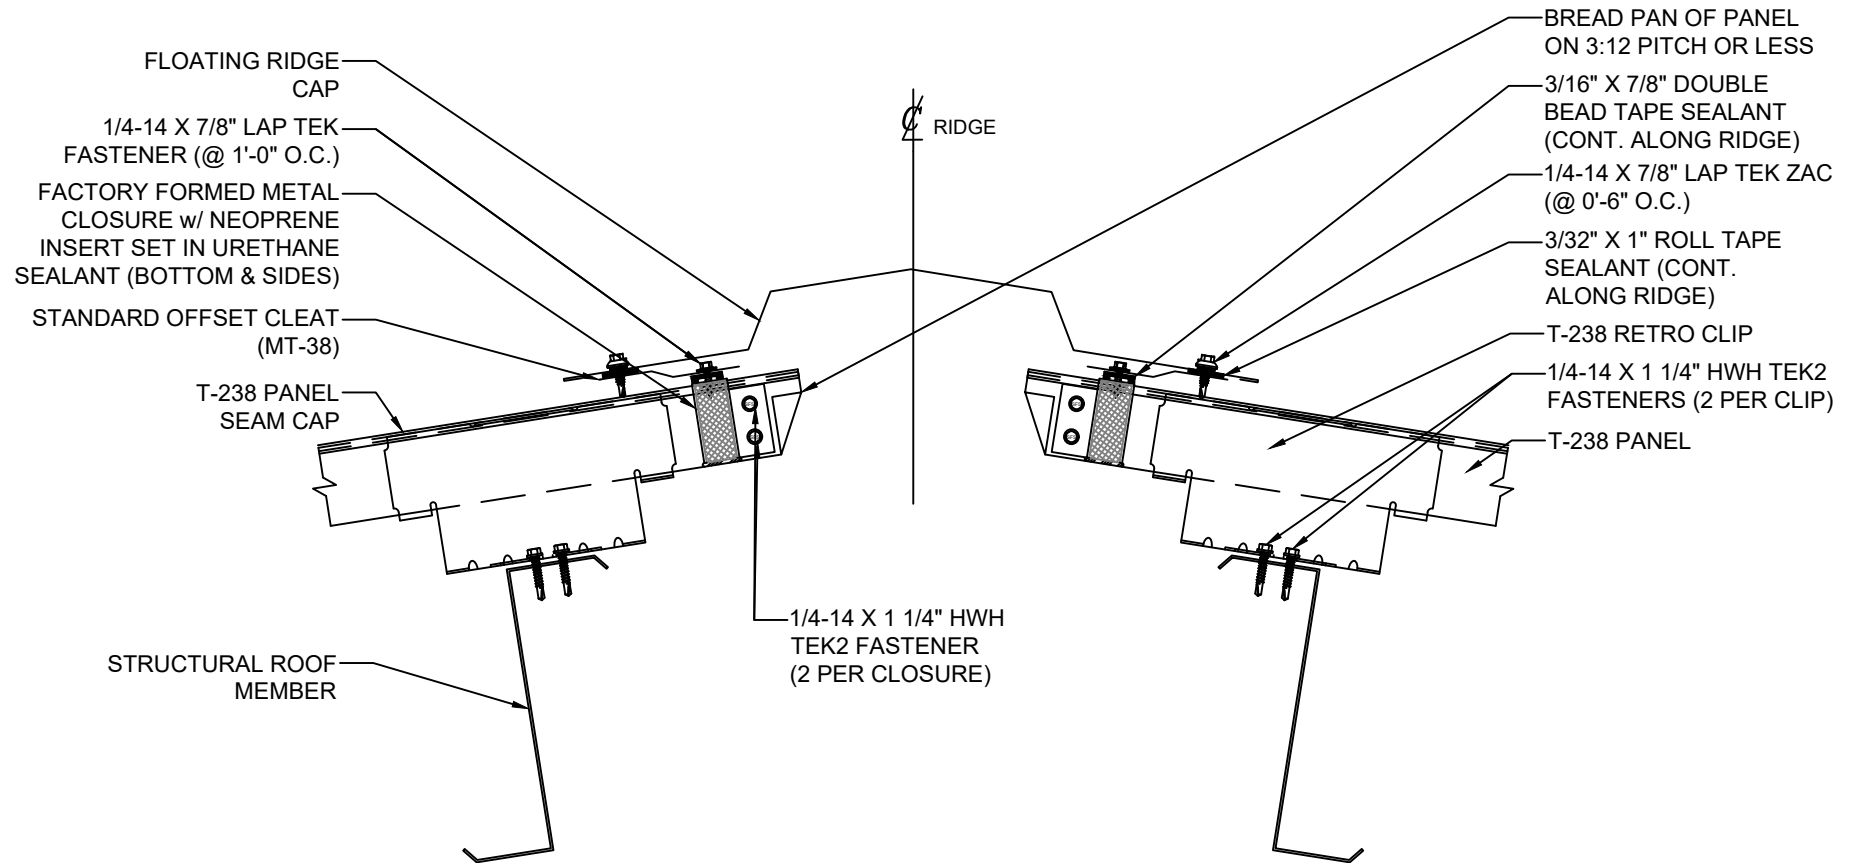

SHEET TITLE:

TREMLOCK T-238 PURLIN FLOATING RIDGE (RETRO CLIPS)

SCALE:

NTS

DRAWING No.:

DWG NO. T-238-63