


INSULATION REMOVED FOR CLARITY OF DETAIL

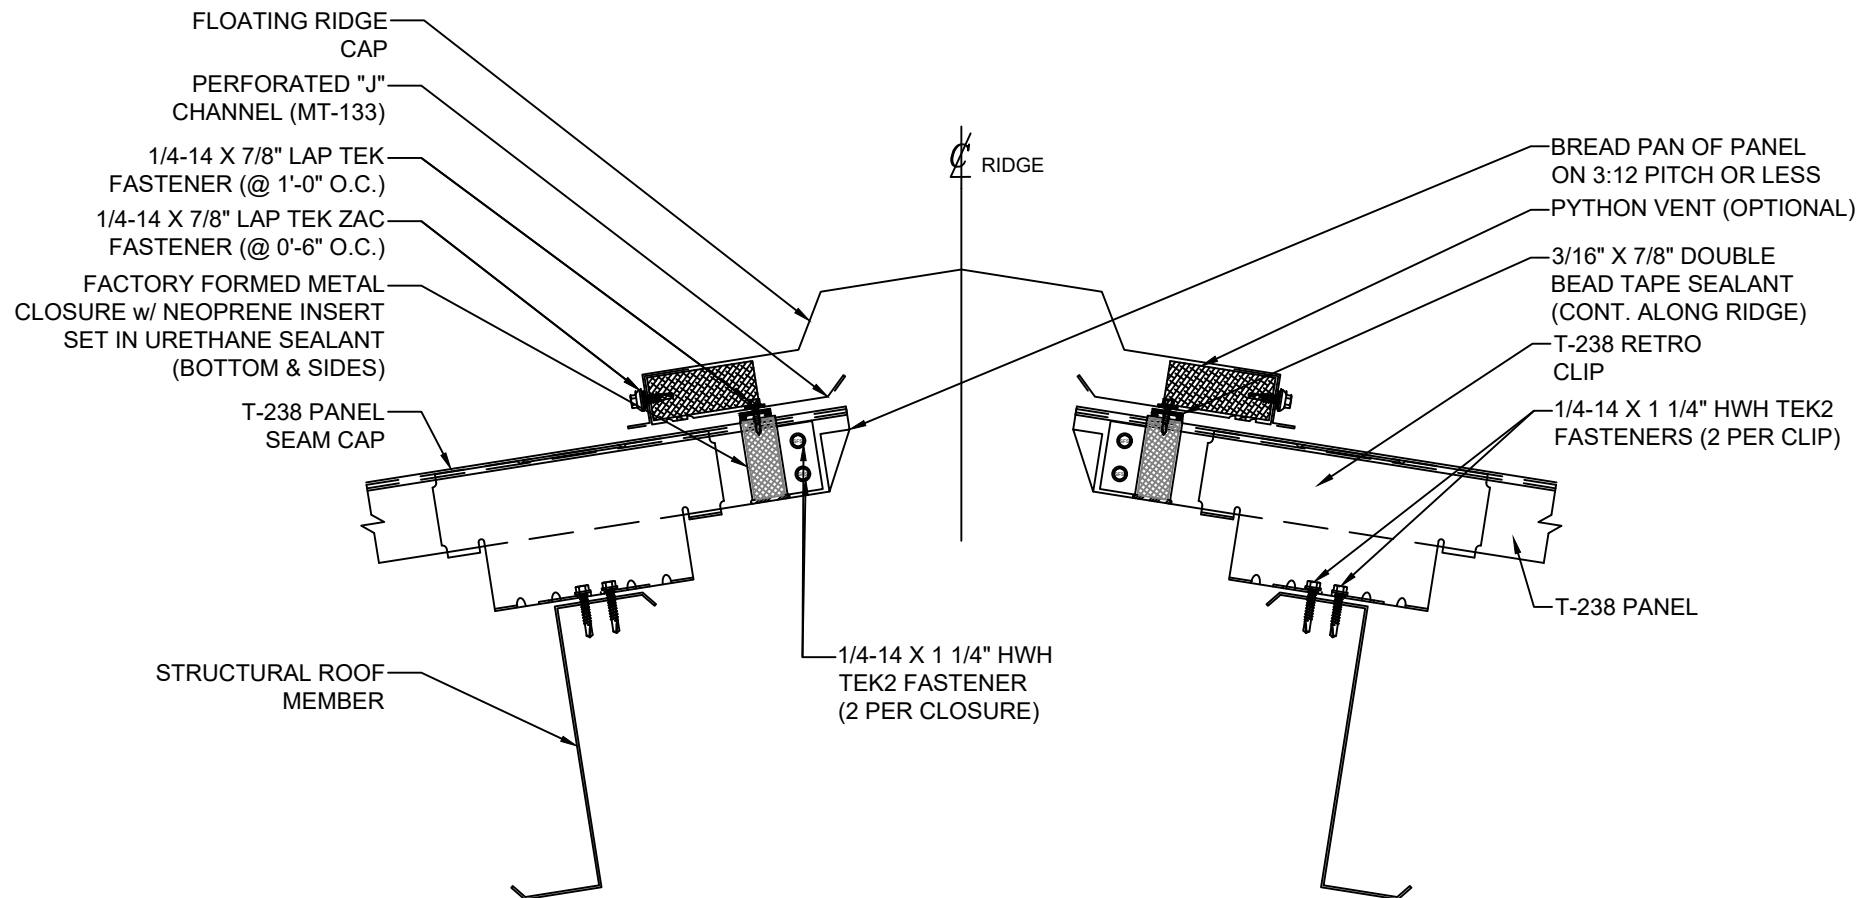

SHEET TITLE:

TREMLOCK T-238 PURLIN FLOATING VENTED RIDGE  
(RETRO CLIPS)

SCALE:

NTS

DRAWING No.:

DWG NO. T-238-64