


INSULATION REMOVED FOR CLARITY OF DETAIL

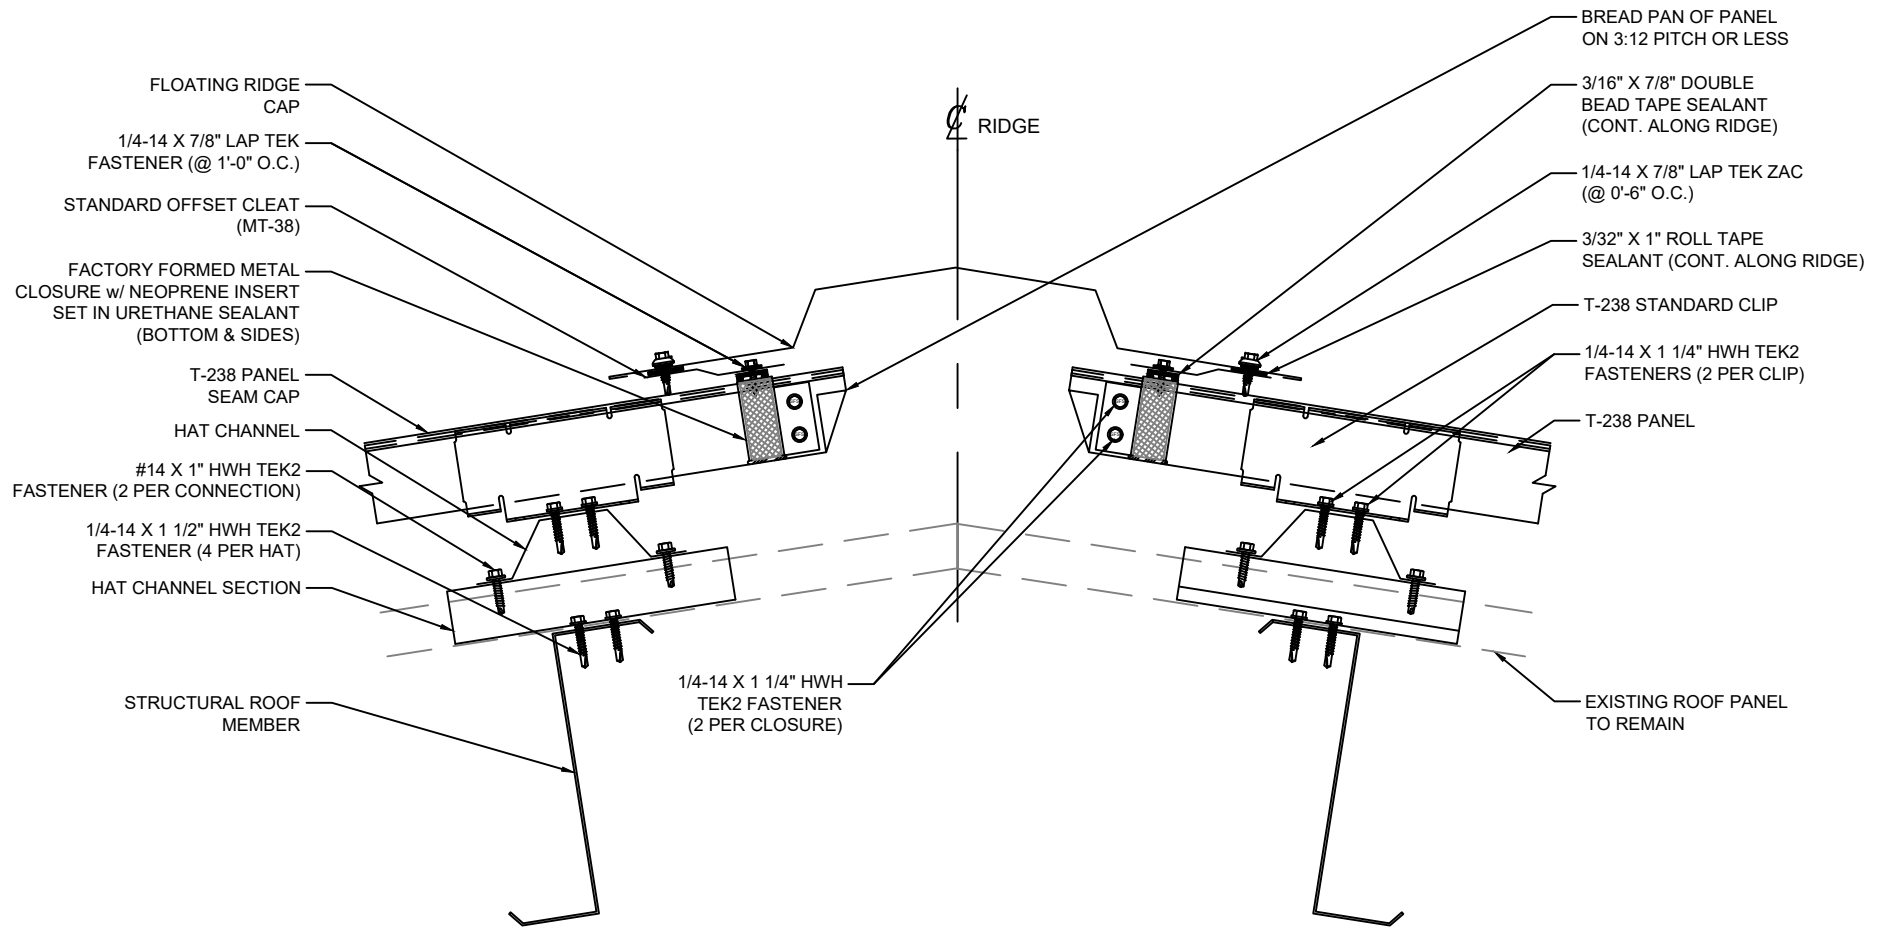

SHEET TITLE:

TREMLOCK T-238 TOPHAT OVER R-PANEL OVER PURLIN
FLOATING RIDGE (STANDARD CLIPS)

SCALE:

NTS

DRAWING No.:

DWG NO. T-238-74