


COPING PREFINISHED
TO MATCH WALL PANEL
DRY SHEET

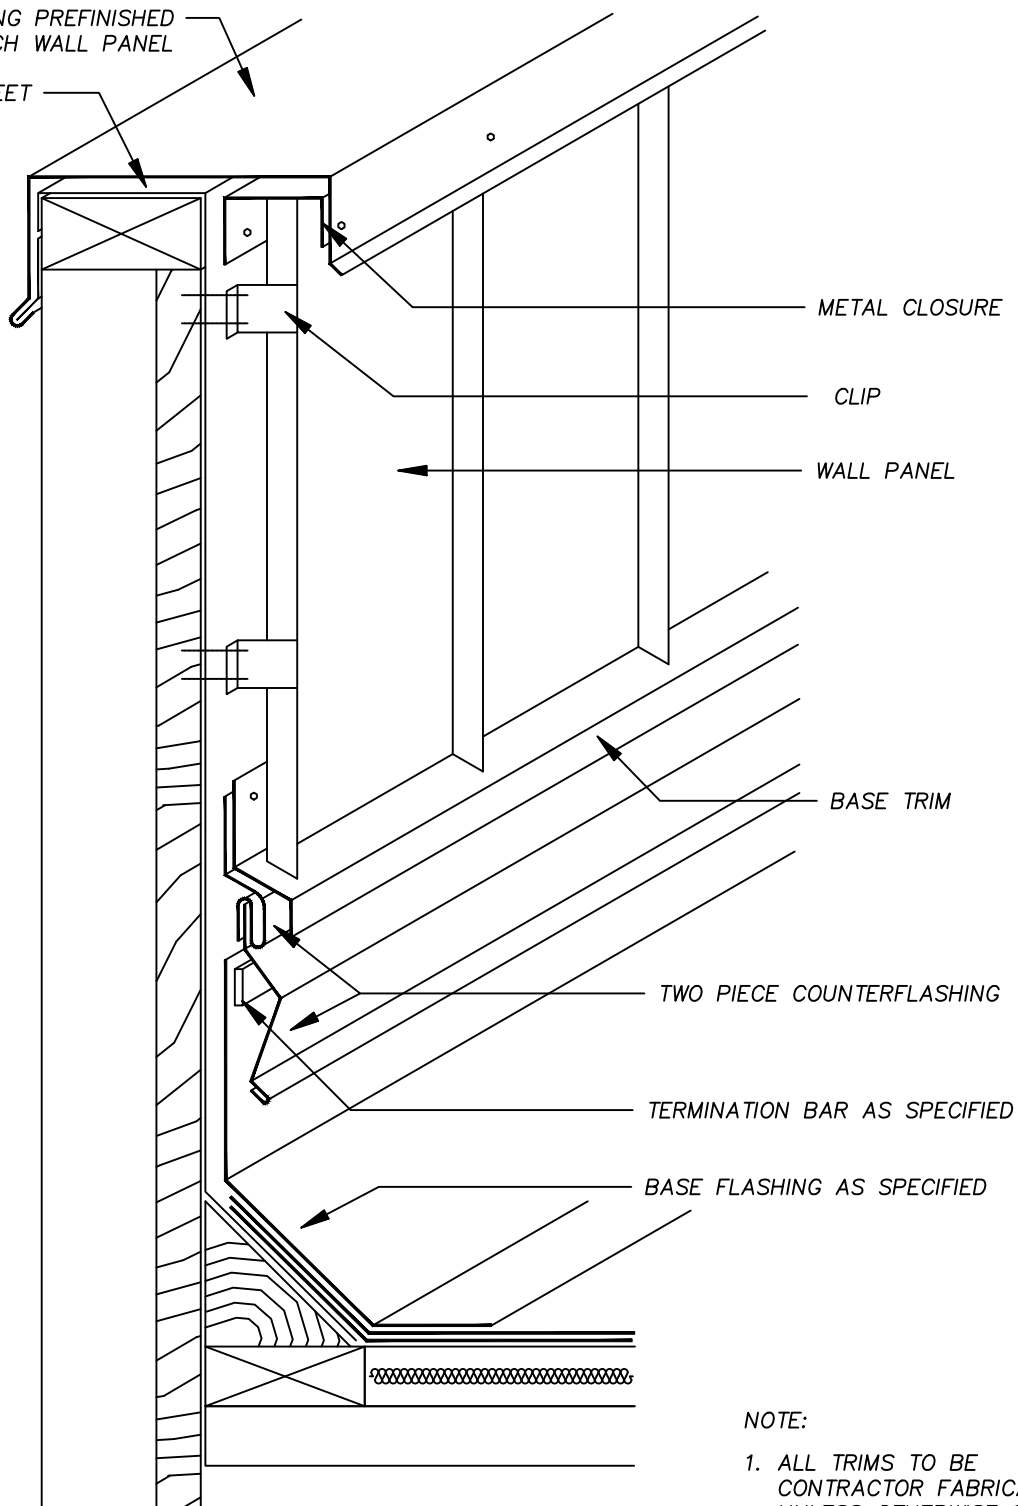

NOTE:
1. ALL TRIMS TO BE
CONTRACTOR FABRICATED
UNLESS OTHERWISE SPECIFIED.



SHEET TITLE:
TREMLOCK STANDING SEAM
WALL PANEL ISOMETRIC VIEW

SCALE:
NTS
DRAWING No.:
DWG NO. 08