


**HOOK CONNECTION**  
SCALE: NTS



**NOTES**

1. SEE DETAILS DWG NO. 10 FOR TRAY SPECIFICATIONS.
2. SEE [WWW.TOROMICROIRRIGATION.COM](http://WWW.TOROMICROIRRIGATION.COM) FOR IRRIGATION SPECIFICATIONS.

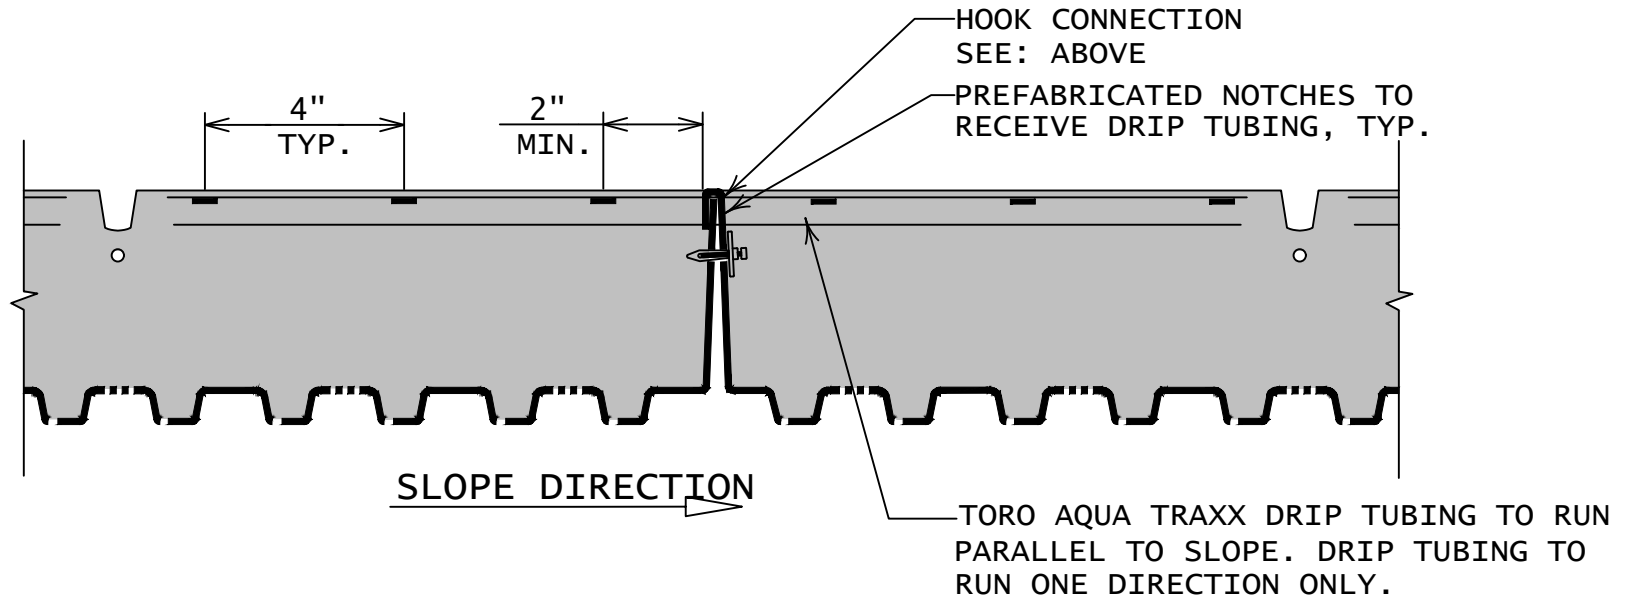

SHEET TITLE:

GREEN VEGETATED ROOF SYSTEM  
IRRIGATION CONNECTION TO TRAY

SCALE:

NTS

DRAWING No.:

DWG NO. 42