


APPROVED IW PLATES SHALL BE FASTENED INTO PURLINS AT:	
CORNER ZONE	6" O.C.
PERIMETER ZONE	8" O.C.
FIELD ZONE	12" O.C.

FILL INSULATION, AND COVER BOARD OVER EXISTING METAL ROOF PANELS

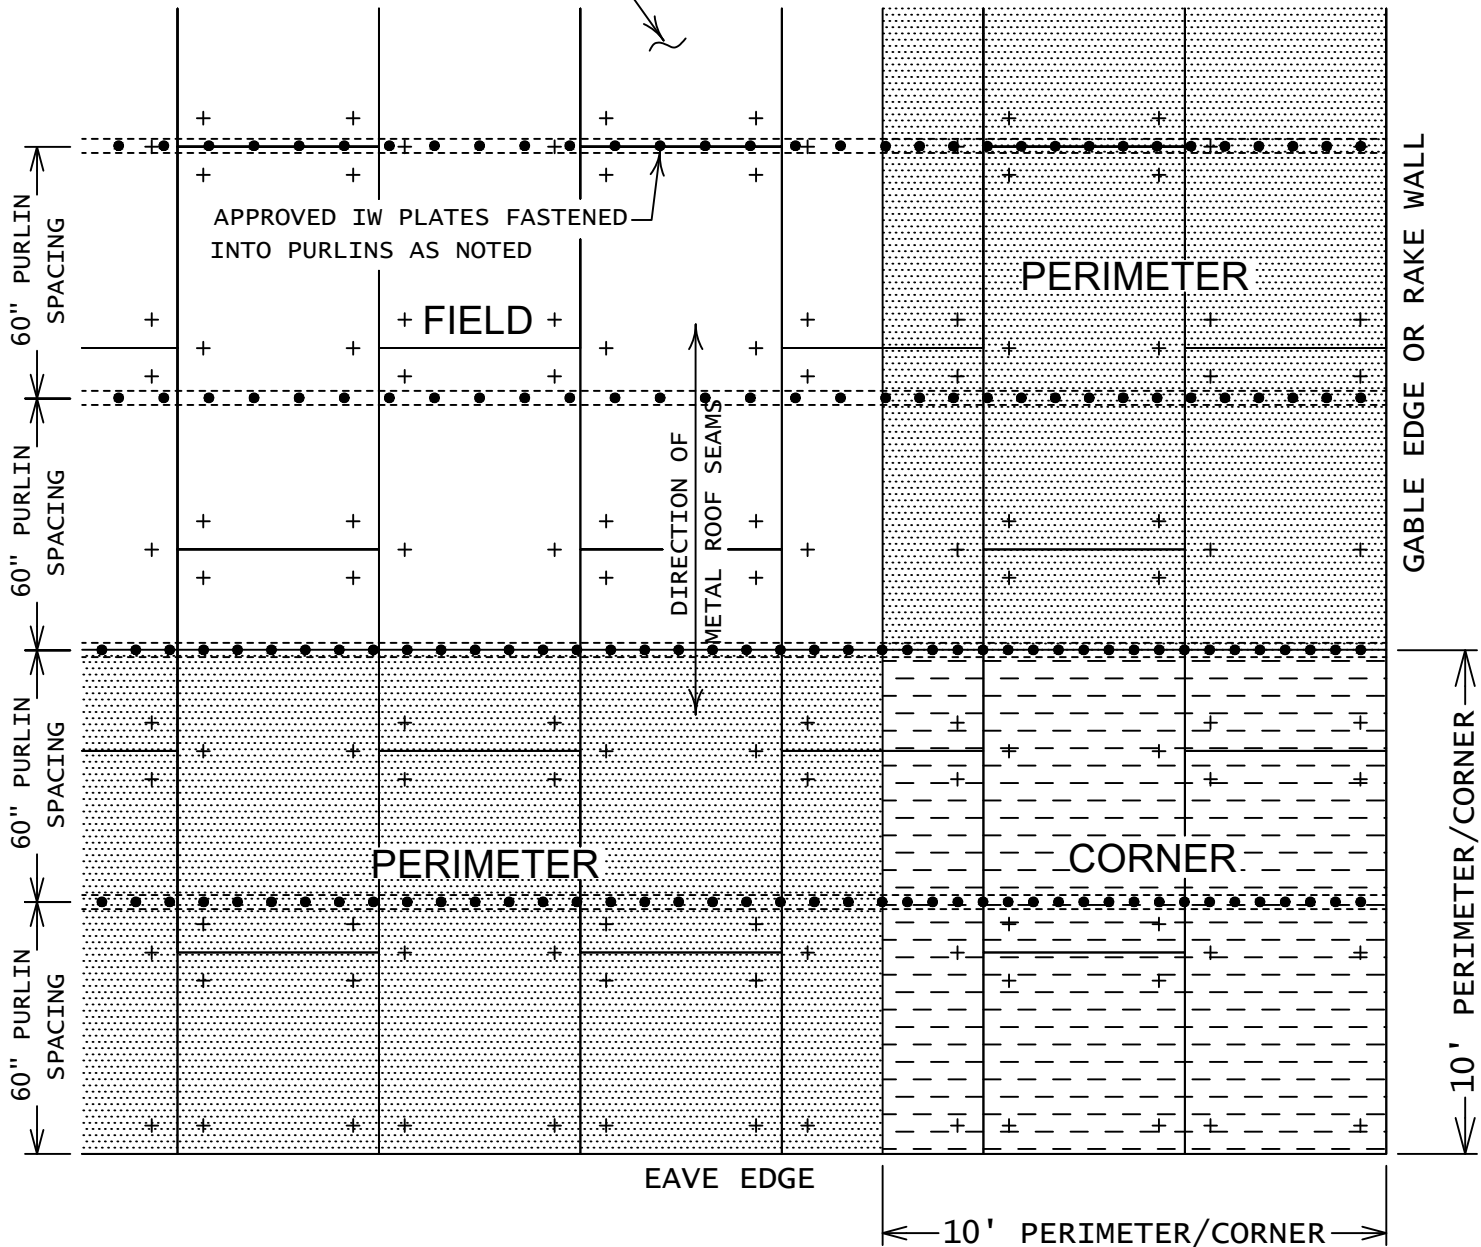

**NOTES**

- REFER TO DETAILS FOR INSULATION AND LAYOUT ATTACHMENT OVER EXISTING METAL ROOF PANELS.



SHEET TITLE:  
INDUCTION WELD (IW) PLATE  
ATTACHMENT LAYOUT ON  
METAL RETROFIT

SCALE:  
NTS  
DRAWING No.:  
DWG NO. 56