


VR Filter Fabric secured to drainage layer with VR TecTape 2  
 Lateral Irrigation Line  
 Irrigation System Sprinkler body with rotary irrigation head  
 Vegetation Options:  
 Standard or custom sedum blend

VR AeroMix  
 2", 3", or 4" depth  
 (50 mm, 75 mm, or 100 mm)

Drainage Layer:  
 VR HydraPanel 0.40 or  
 VR AeroMat 0.40

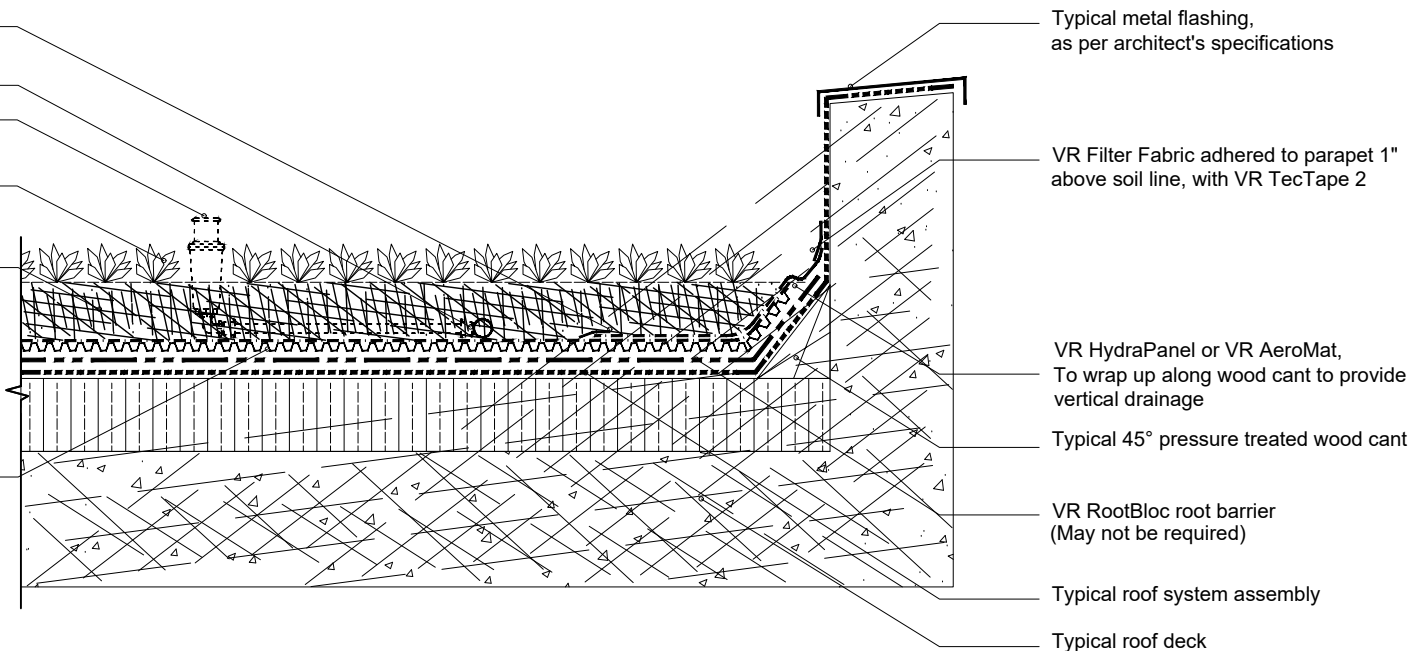

Typical metal flashing,  
 as per architect's specifications

VR Filter Fabric adhered to parapet 1"  
 above soil line, with VR TecTape 2

VR HydraPanel or VR AeroMat,  
 To wrap up along wood cant to provide  
 vertical drainage

Typical 45° pressure treated wood cant

VR RootBloc root barrier  
 (May not be required)

Typical roof system assembly

Typical roof deck



SHEET TITLE:

VR LITE CONVENTIONAL, ASSEMBLY  
 WITH IRRIGATION SYSTEM

SCALE:

NTS

DRAWING No.:

DWG NO. LC-11