

VR TerraHold, erosion control netting
Secured with soil staple at perimeter.
Tie-wrapped at joints.


Vegetation Options:
Shortgrass Meadow, Assorted
Perennials, Urban Meadow Mix,
Wildflower Meadow Mix

VR Filter Fabric secured to
VR AeroMat with VR TecTape 2

VR HydraMix
4", 6", or 8" depth
(100 mm, 150 mm, 200 mm)

VR AeroMat percolation layer

VR HydraPanel
1.25" or 2" depth (31 mm or 50 mm)

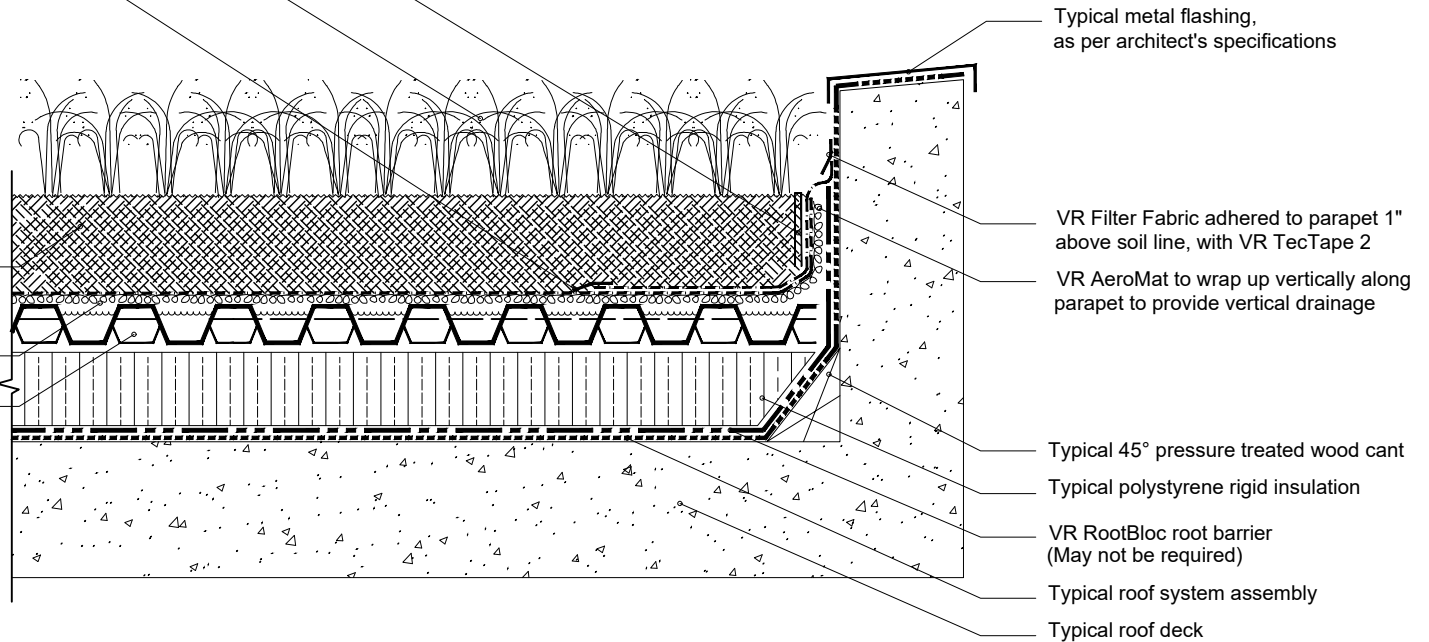

Typical metal flashing,
as per architect's specifications

VR Filter Fabric adhered to parapet 1"
above soil line, with VR TecTape 2

VR AeroMat to wrap up vertically along
parapet to provide vertical drainage

Typical 45° pressure treated wood cant

Typical polystyrene rigid insulation

VR RootBloc root barrier
(May not be required)

Typical roof system assembly

Typical roof deck