


VR DrainGuard 4 with lockable lid,  
15" x 15" x 6"  
(382 mm x 382 mm x 150 mm)  
centered over roof drain

Outside sidewalls of VR Mod  
2, sealed with VR TecTape 2

Drain Chamber outside panels  
flush with VR Mod 2 side walls

VR Mod 2, pre-vegetated Module

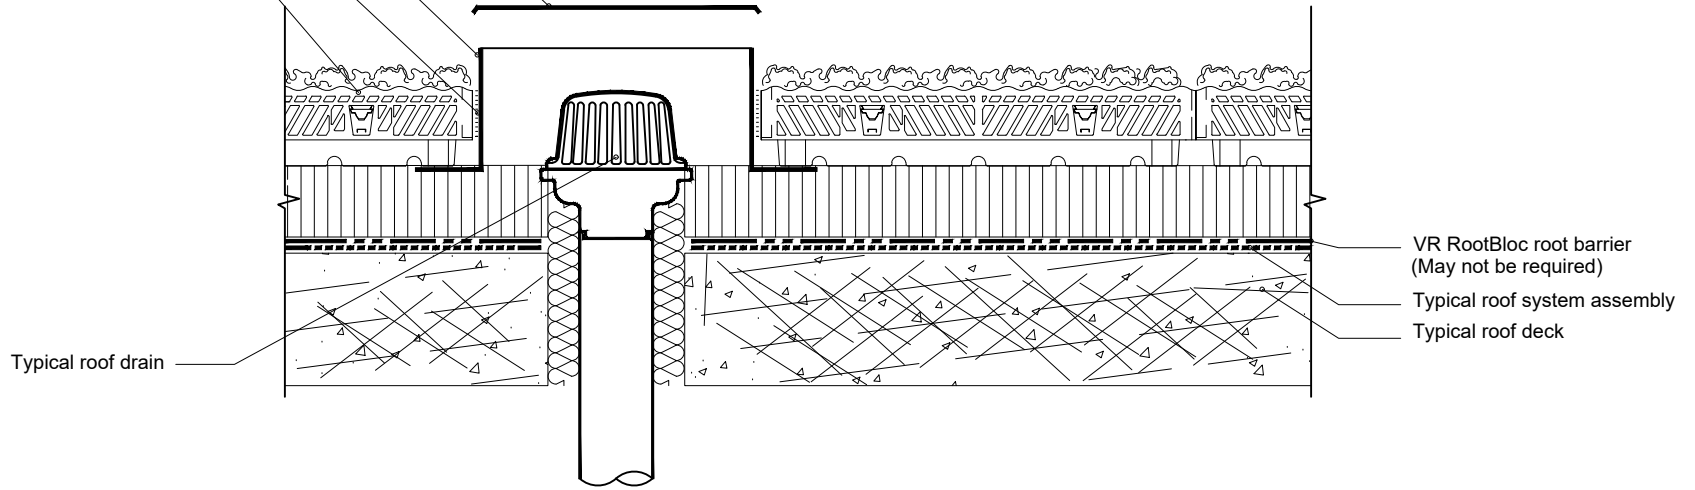

VR RootBloc root barrier  
(May not be required)  
Typical roof system assembly  
Typical roof deck

Typical roof drain



SHEET TITLE:

VR MOD 2 INVERTED, INSPECTION CHAMBER  
FOR ROOF DRAINS

SCALE:

NTS

DRAWING No.:

DWG NO. M2I-02