

Sew VR UltraLite System to stainless steel grid

VR Sedum Mat


Vegetation Options:
Standard or Custom Sedum Mat

VR MoistureMat, 2 Layers

VR AeroMat 0.75

Stainless Steel Grid

VR RootBloc
Root barrier (May not be required)

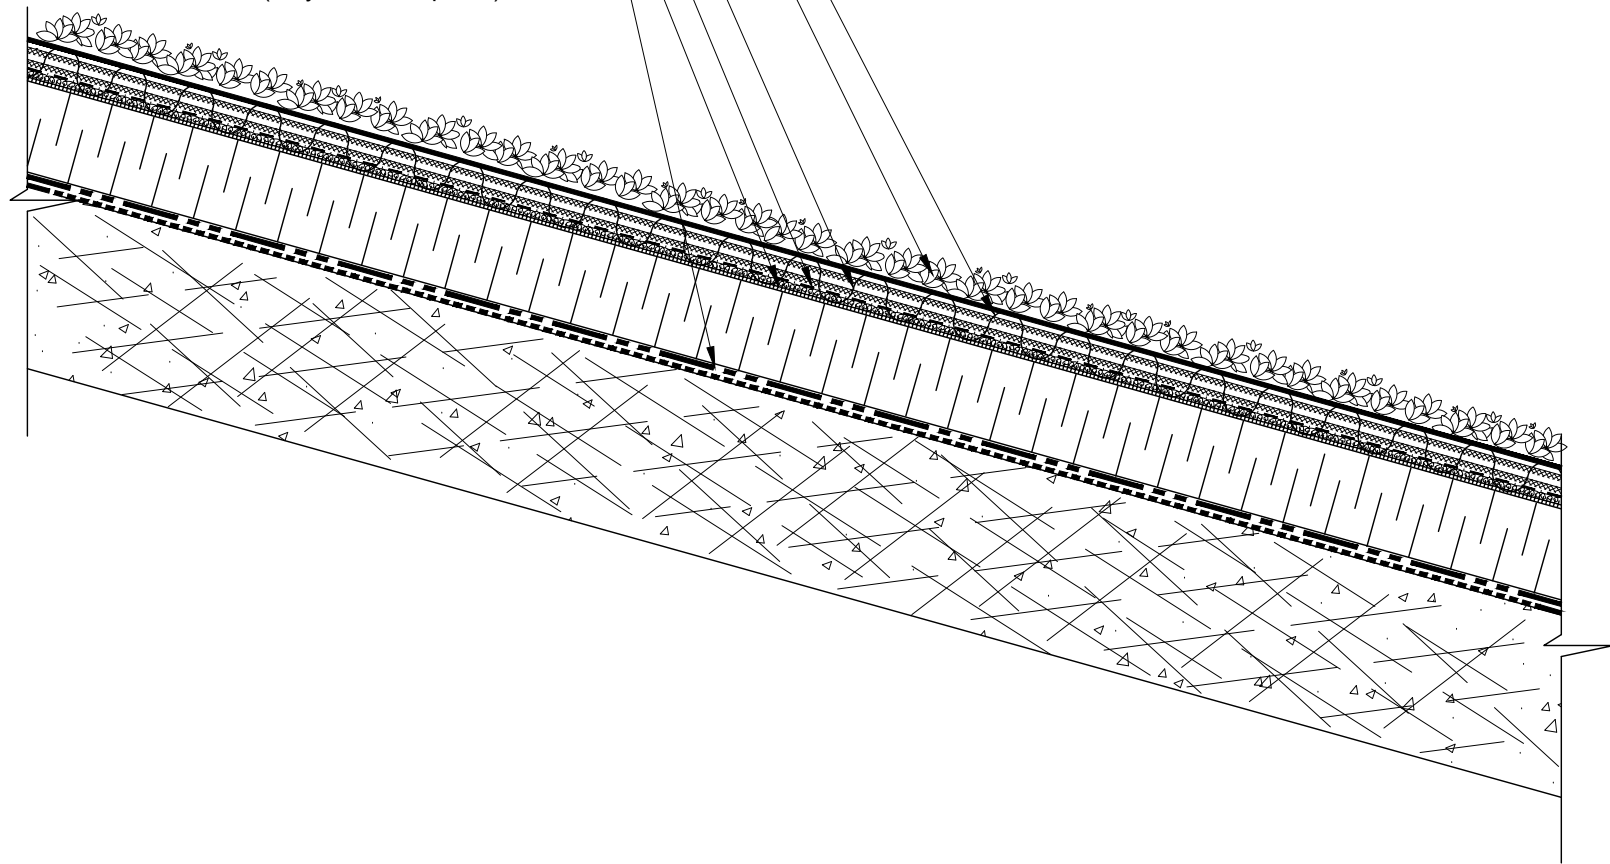

SHEET TITLE:

VR ULTRALITE INVERTED, REINFORCED
SYSTEM FOR SLOPES

SCALE:

NTS

DRAWING No.:

DWG NO. ULI-08